





GARAGE DOOR ELEVATION- SCALE 1:20 - CONDITION 4

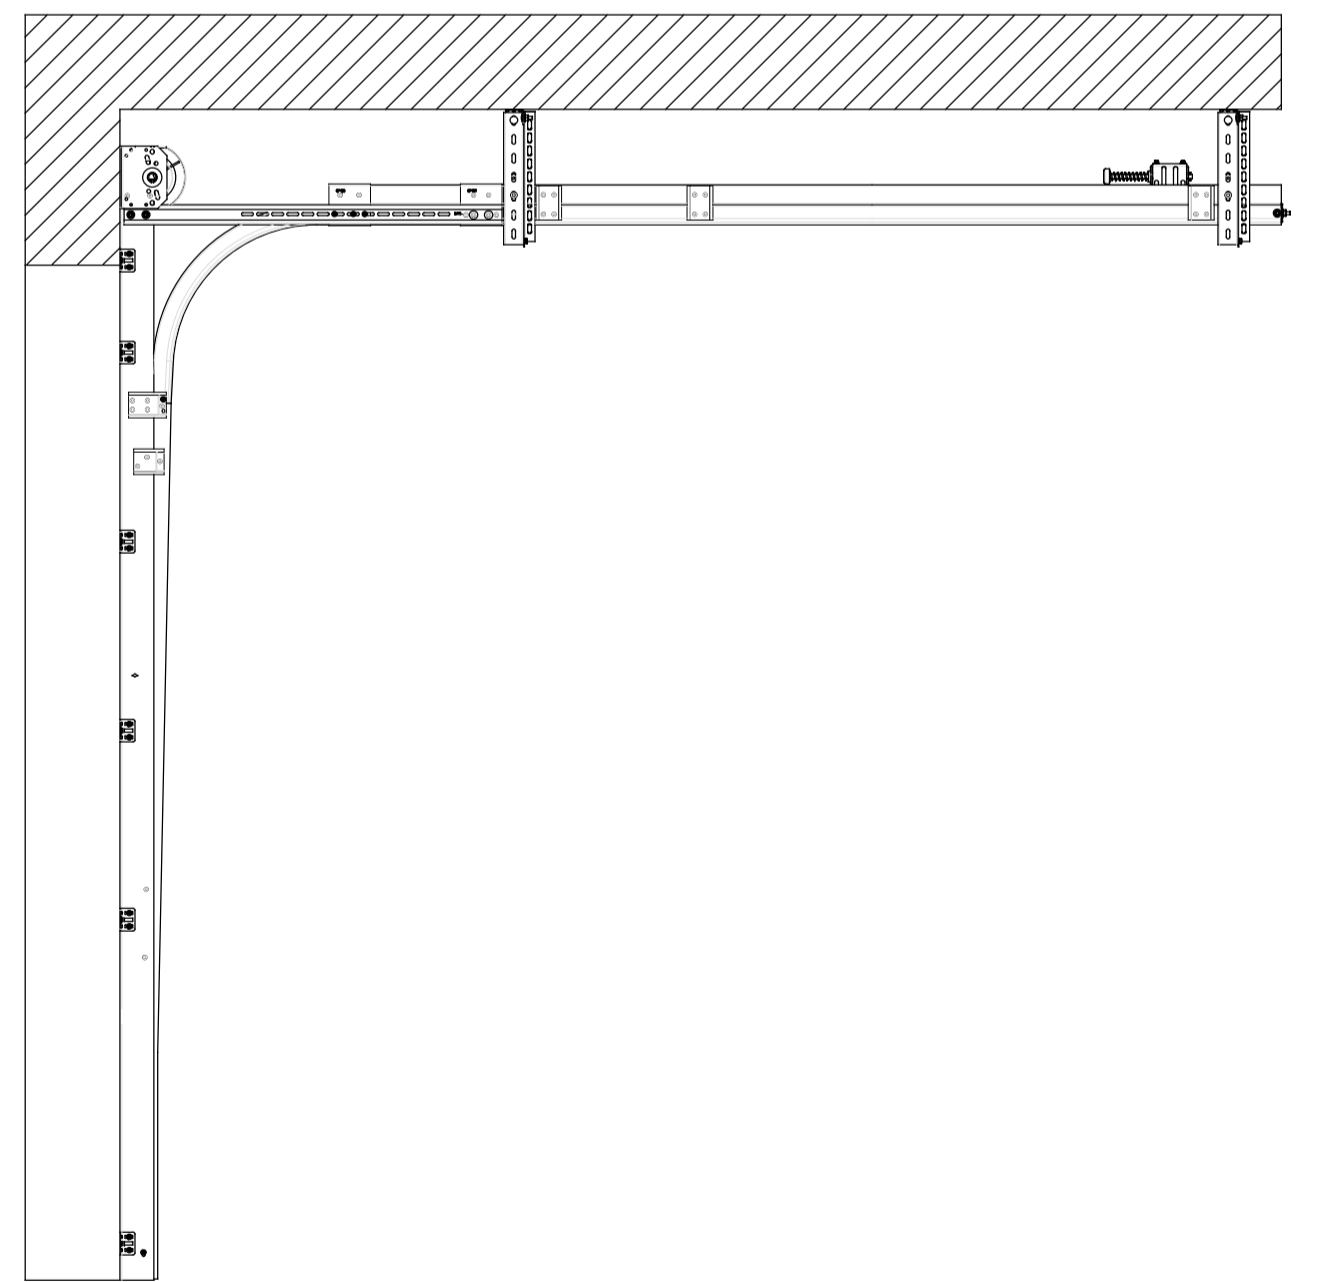


GARAGE DOOR SECTION- SCALE 1:20 - CONDITION 4

GARAGE DOORS


Material - Composite (Heritage range)
Design - Horizontal sectional
Finish - Black RAL9005, wood grain effect
Operation Method - Electrical up and over with manual override, no handles externally for security.
Fixing Method - Bolt fixings through metal frame into internal masonry block work. (No fixings seen externally)

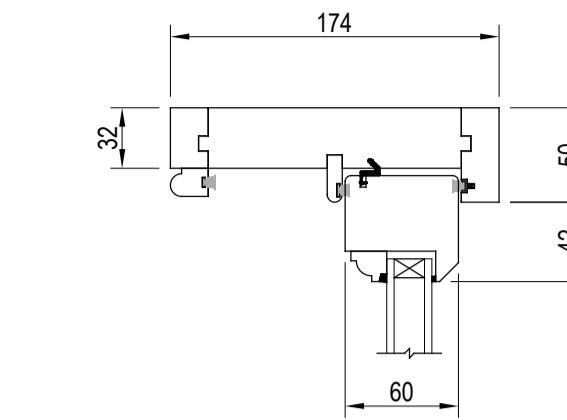

Head Detail


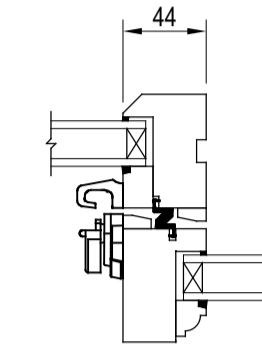


Meeting Style Detail

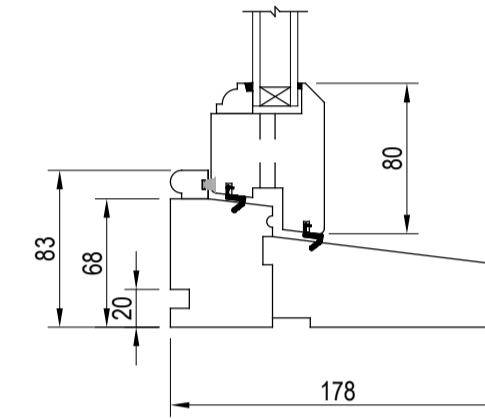

Cill Detail

WINDOW DETAILS- SCALE 1:4 - CONDITION 4

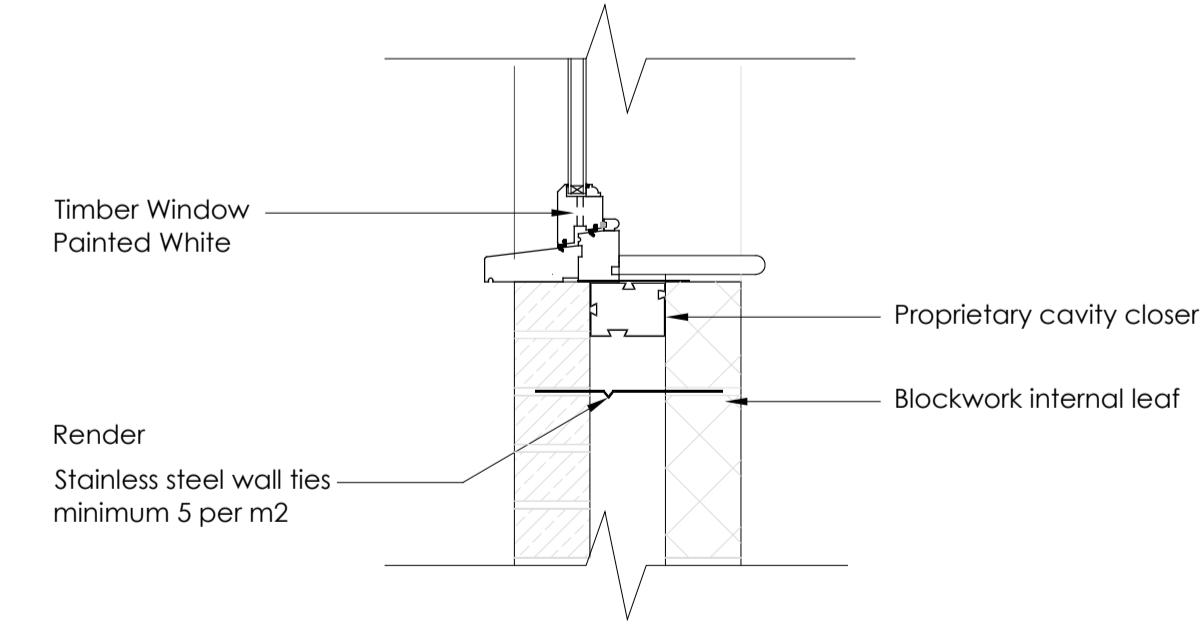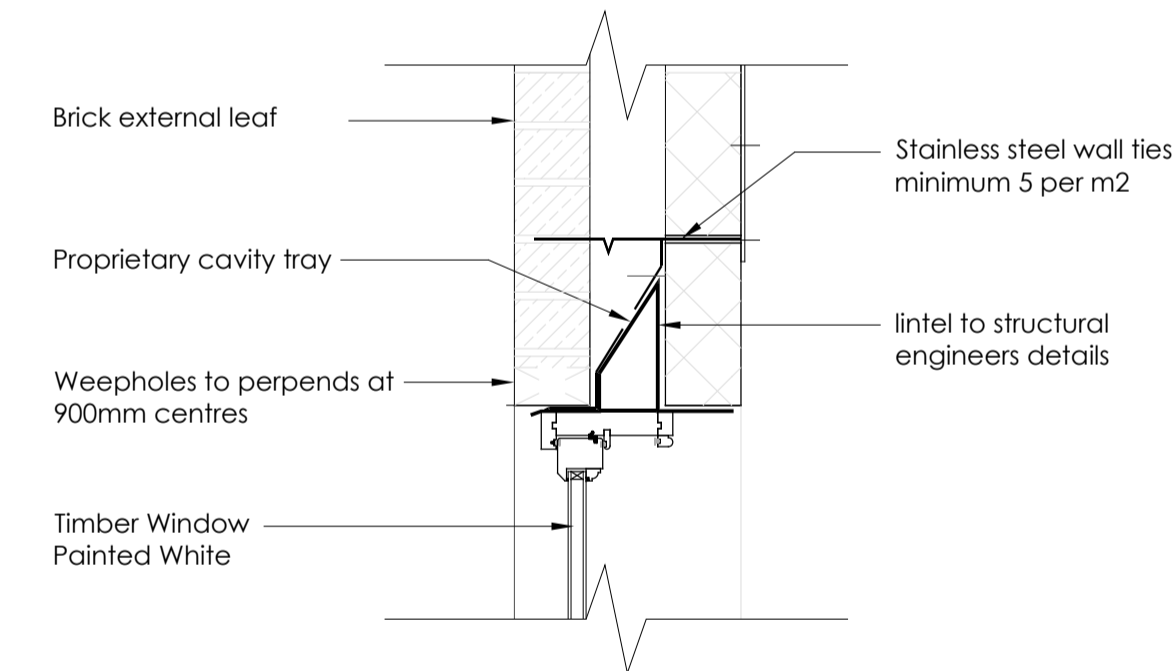

WINDOW HEAD AND CILL DETAILS- SCALE 1:10 - CONDITION 4

NOTES

Do NOT scale from this drawing. Use dimensions illustrated only. All dimensions and levels are in millimeters. All dimensions and levels shall be verified onsite before proceeding with works.

PLANNING DRAWINGS

Rev	Date	Description	By	PM
01	-	-	-	PM



22 Low Road, Worlaby, North Lincs, DN20 0LX
 Mobile : 07841013033
 Email : peter@y6architectural.co.uk

Drawing Status:
 PLANNING

Project Title:
 Mr & Mrs Davies, The Cottage, Low Street,
 North Wheatley, RETFORD, DN22 9DR
 New Build & Berth Garage

Drawing Title:
 Planning Conditions 4

Drawn: PRM Date: 17/10/2023

Scale: As Noted Plot A1: A1

Project No: 045-001 Drawing No: 107 Rev: 00