


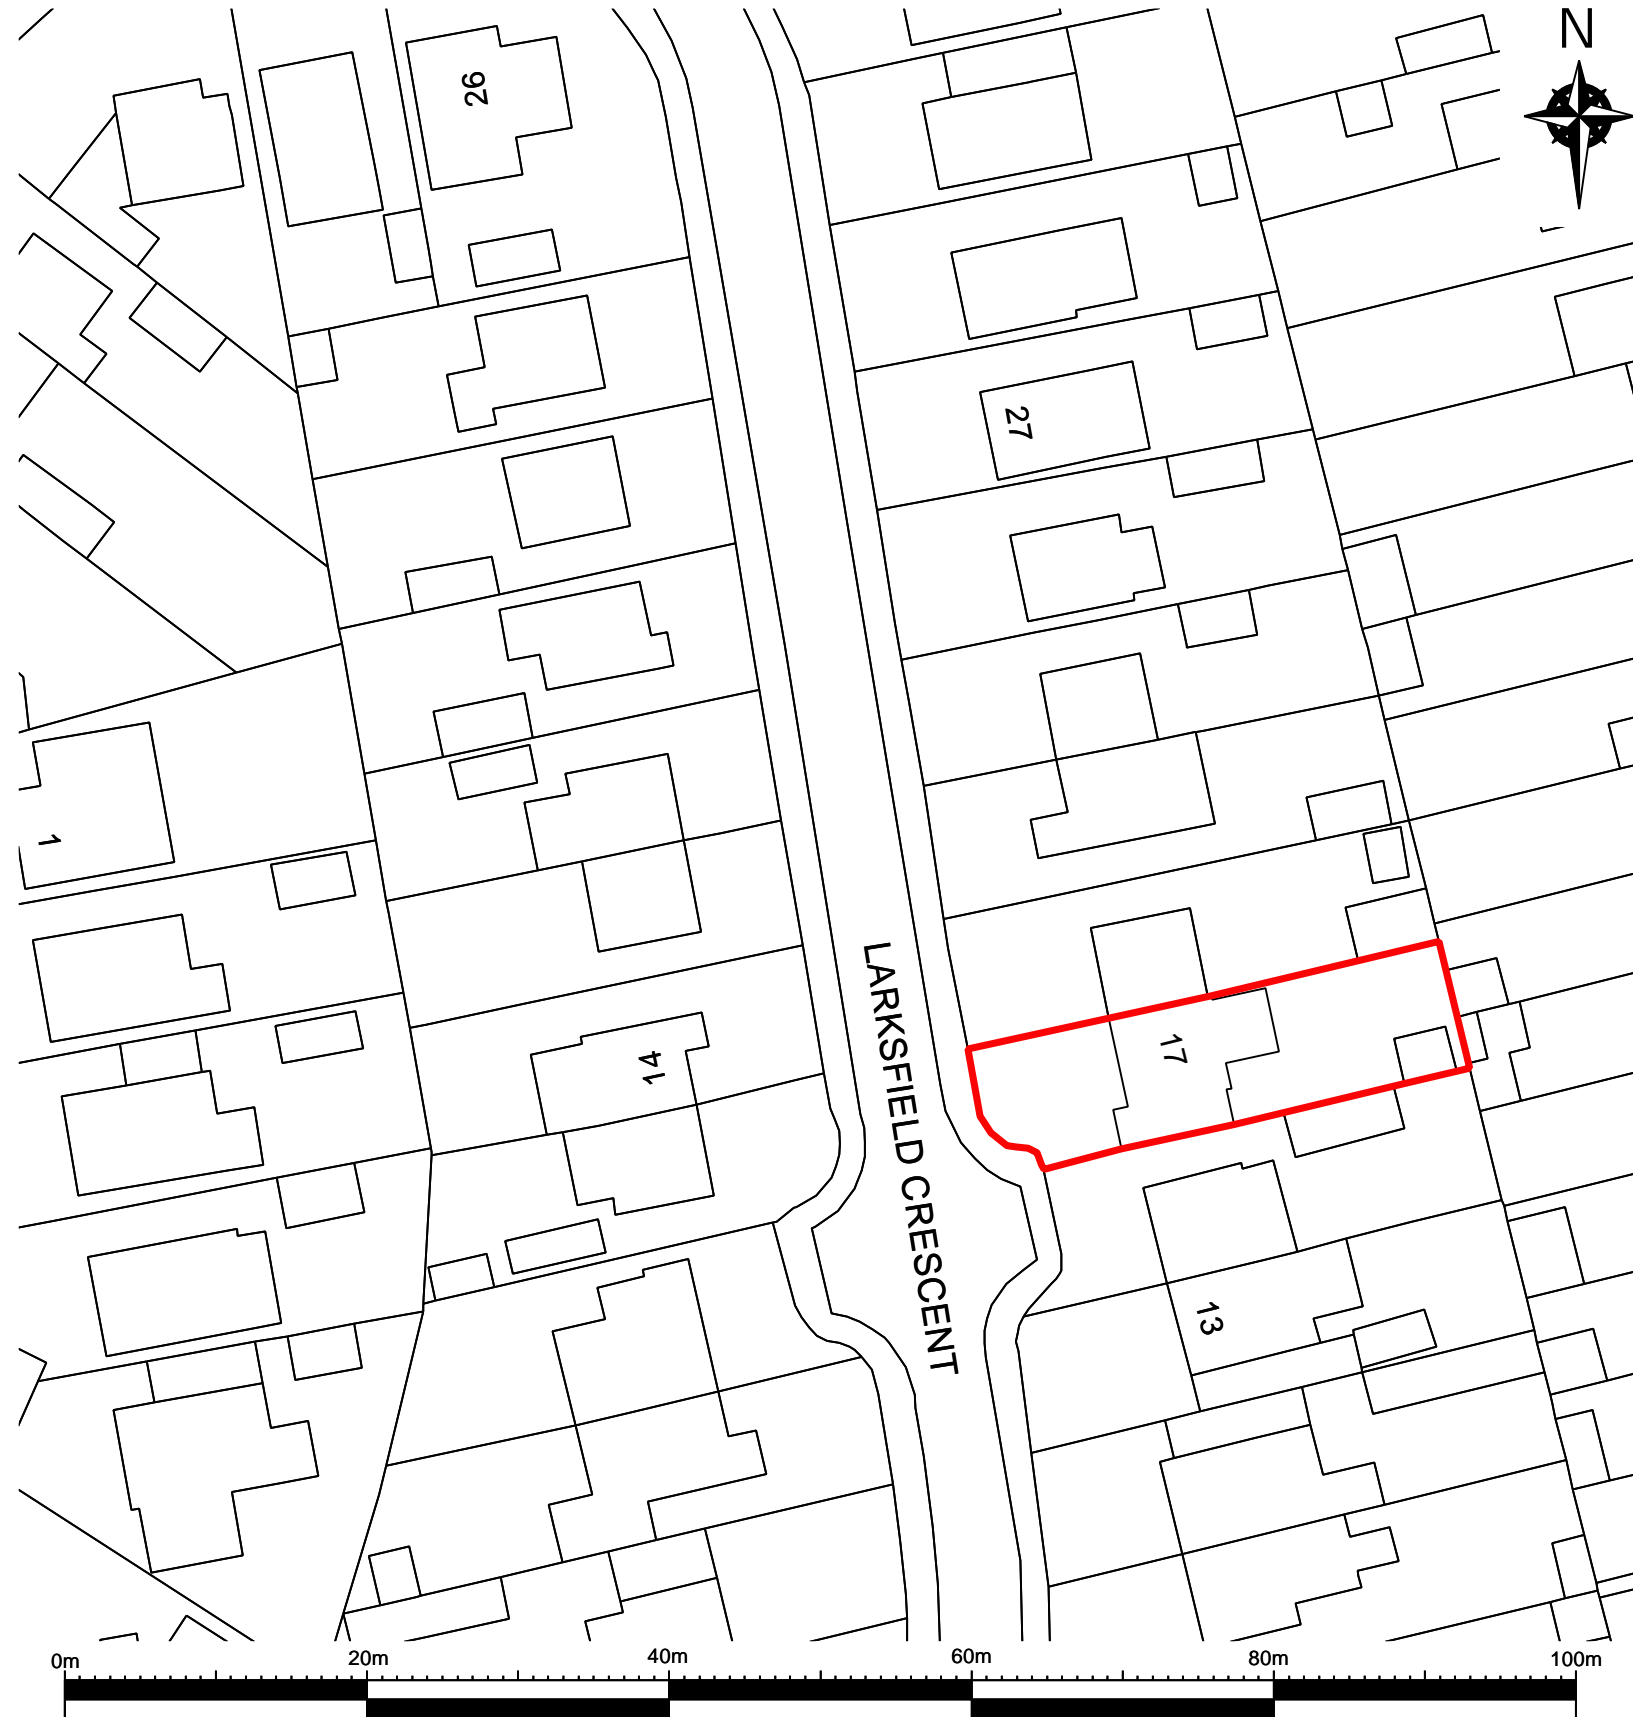

17 LARKSFIELD CRESCENT: LOCATION PLAN
SCALE: 1:1250@A3



Meters
17 LARKSFIELD CRESCENT: BLOCK PLAN
SCALE: 1:500@A3

REV:	DATE:	DESCRIPTION:
00	08.10.2023	LOCATION AND BLOCK PLAN PRODUCED

PROJECT NAME:
REAR EXTENSION

PROJECT NUMBER:
9000_0131

ADDRESS:
**17 LARKSFIELD CRESCENT
HARWICH
ESSEX
CO12 4BL**

DRAWING NAME:
LOCATION & BLOCK PLAN

PURPOSE:
PLANNING APPLICATION

DRAWING NUMBER: 0131-A-001	REVISION STATUS: 00
--------------------------------------	-------------------------------

SCALE: AS SHOWN	STATUS: FOR SUBMISSION
---------------------------	----------------------------------

DATE: 08.10.2023	DRAWN: B.ANN	ISSUED: B.ANN
----------------------------	------------------------	-------------------------

