




LARKSFIELD CRESCENT

Existing Conservatory removed and replaced with new single storey rear extension


13

17 LARKSFIELD CRESCENT: PROPOSED OUTLINE PLAN  
SCALE: 1:200@A3

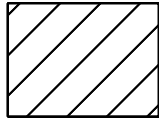LEGEND

-  EXISTING PROPERTY TO BE RETAINED
-  PROPOSED BUILDING WORKS OUTLINE
-  EXISTING STRUCTURE TO BE DEMOLISHED

SCALE: 1:200 (meters)

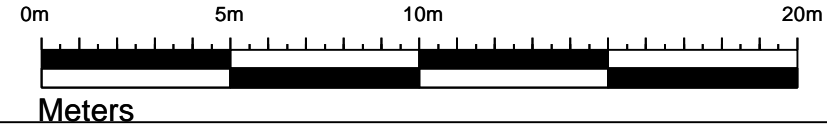

REV:	DATE:	DESCRIPTION:
00	08.10.2023	PROPOSED OUTLINE PROUCED

PROJECT NAME:  
REAR EXTENSION

PROJECT NUMBER:  
9000\_0131

ADDRESS:  
17 LARKSFIELD CRESCENT  
HARWICH  
ESSEX  
CO12 4BL

DRAWING NAME:  
PROPOSED OUTLINE PLAN

PURPOSE:  
PLANNING APPLICATION

DRAWING NUMBER: 0131-A-001	REVISION STATUS: 00
-------------------------------	------------------------

SCALE: AS SHOWN	STATUS: FOR SUBMISSION
--------------------	---------------------------

DATE: 08.10.2023	DRAWN: B.ANN	ISSUED: B.ANN
---------------------	-----------------	------------------