


VISUAL SCALE 1:100 @ A3

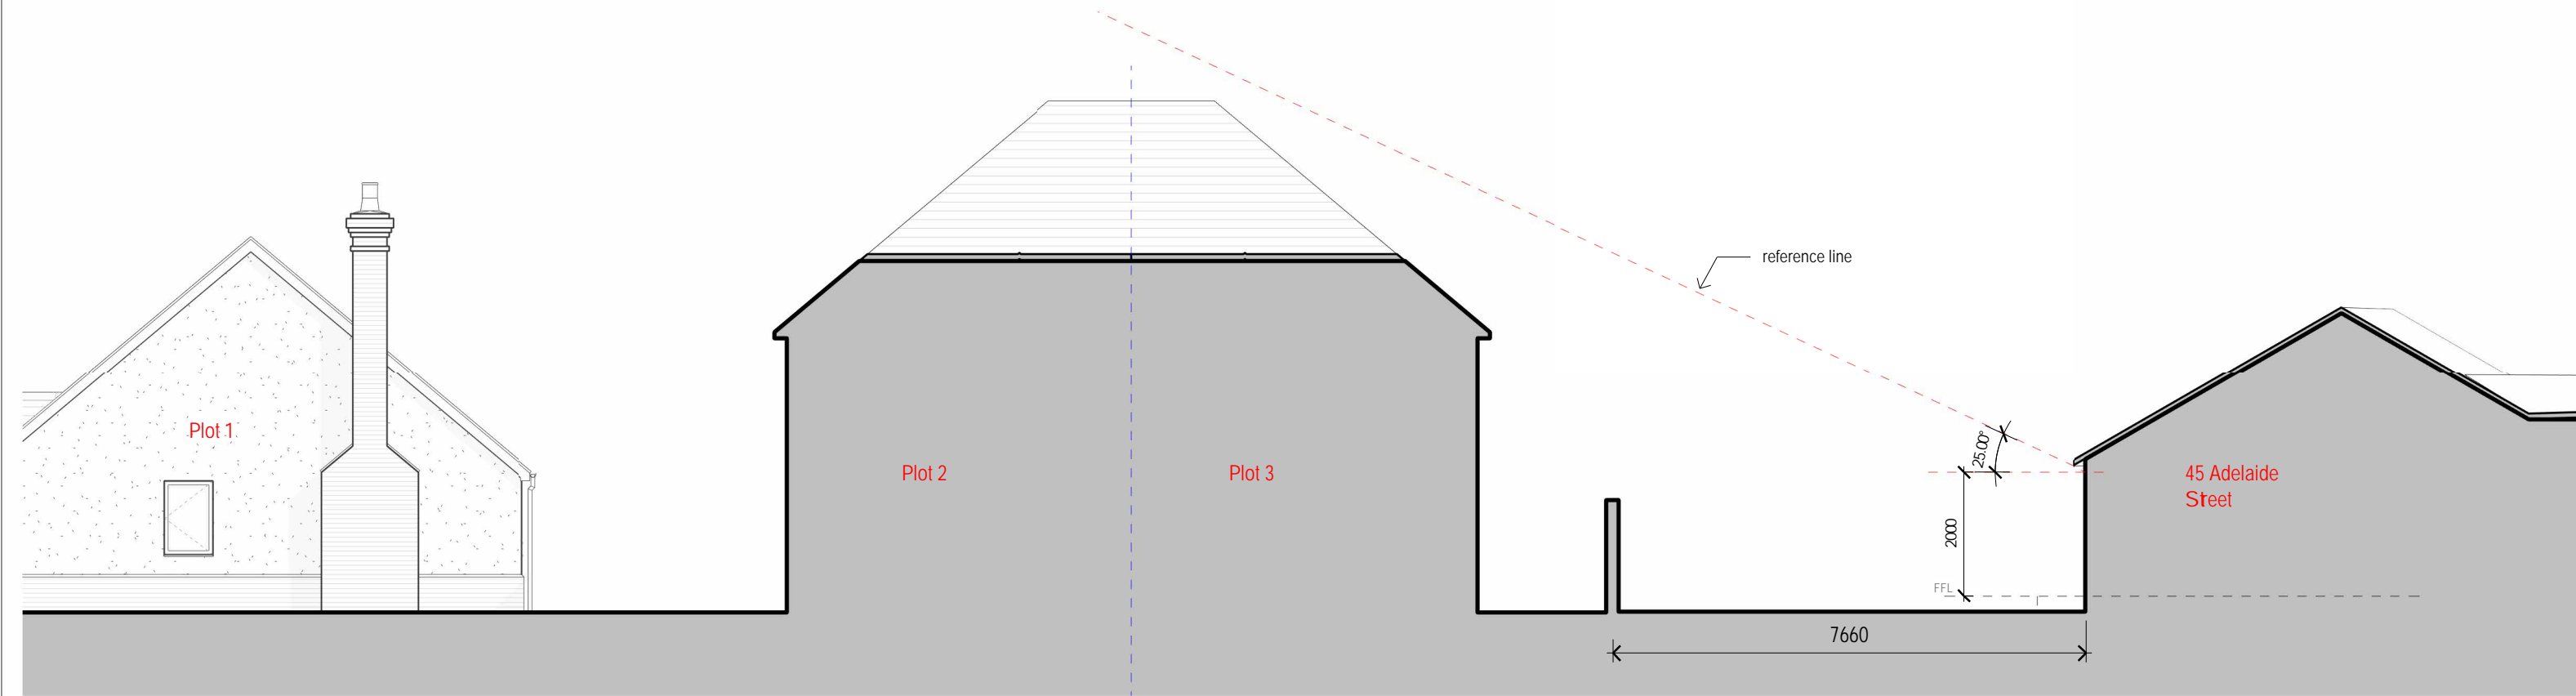

1 Section through site
1 : 100

| REV | DESCRIPTION | DATE |
|-----|-------------|------|
|-----|-------------|------|

PLANNING

CLIENT
Palmer Commercials

DRAWN
SN

DRAWING
Site Section



PROJECT
Land next to Old Parsonage

SCALE
1 : 100 @ A3

DRAWING NUMBER
2241-1401-

DATE
June 2023

