


SCALE BAR 1:100
1:100@A1 1:200@A3

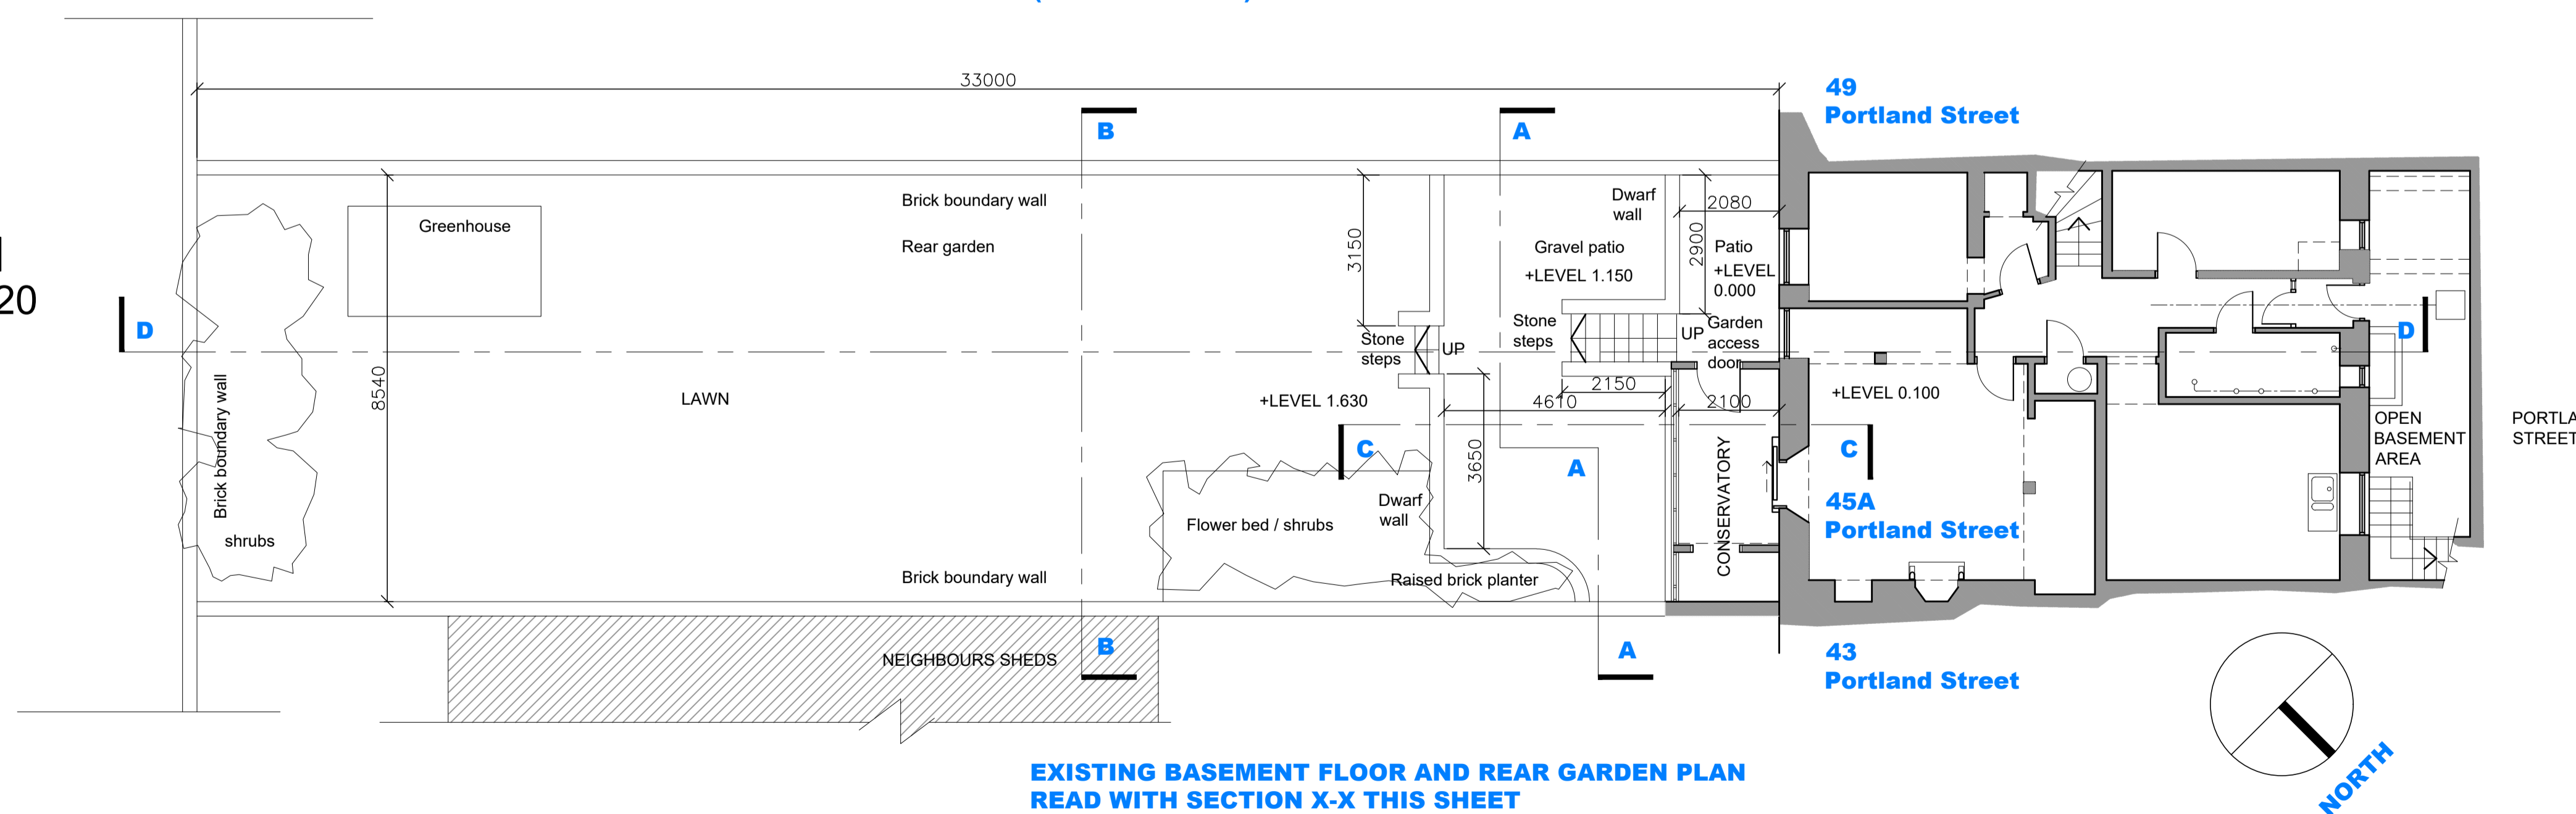

DO NOT SCALE FROM THIS DRAWING.
CONFIRM ALL DIMENSIONS INSITU.

REVISION NOTES

STATUS
PLANNING

DRAWING TITLE
EXISTING PLANS AND SECTIONS

PROJECT
AIR SOURCE PUMP
APPLICATION FOR
45A PORTLAND STREET
LEITH
EH6 4AZ

SCALE
1:100 @ A1
1:200 @ A3
DATE
OCT. 2023

DRAWING NUMBER
AC (PA)001

REVISION