

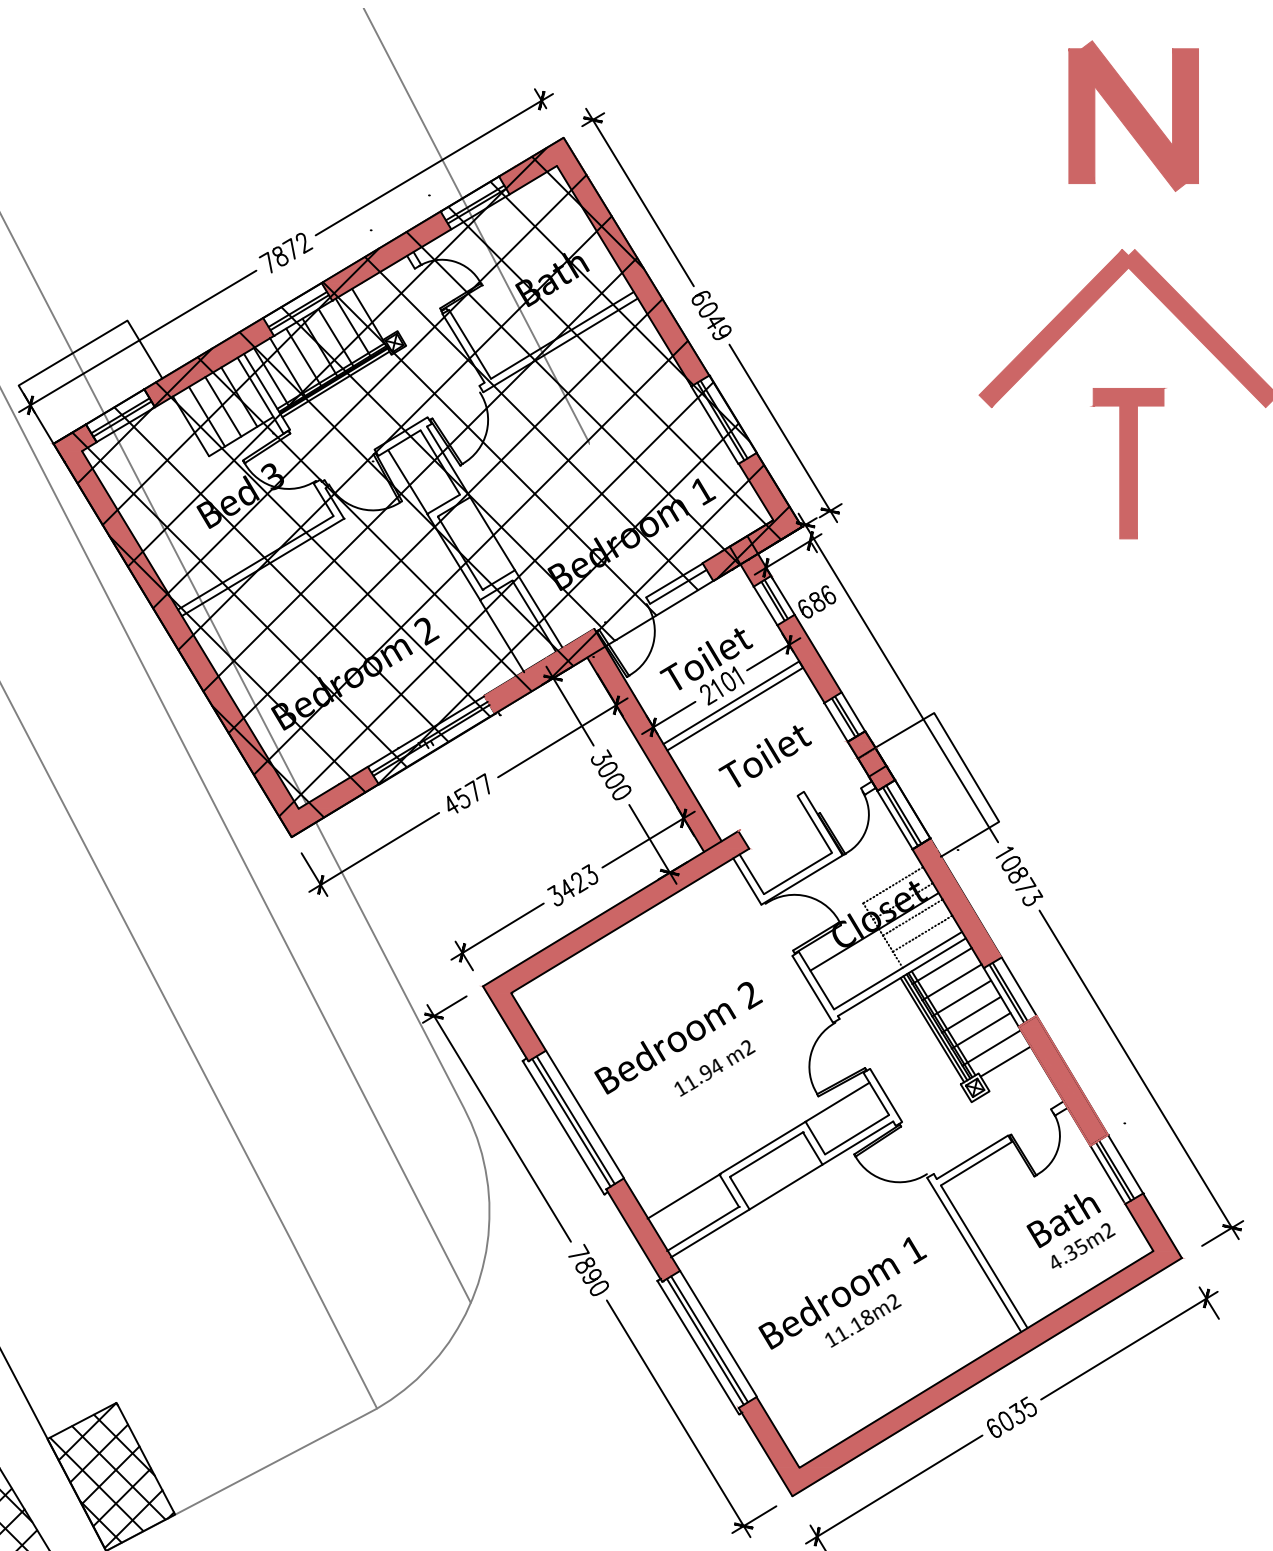


**GROUND FLOOR PLAN
OPTION C**

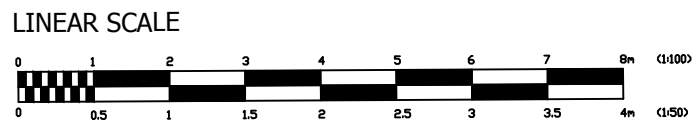

**FIRST FLOOR PLAN
OPTION C**

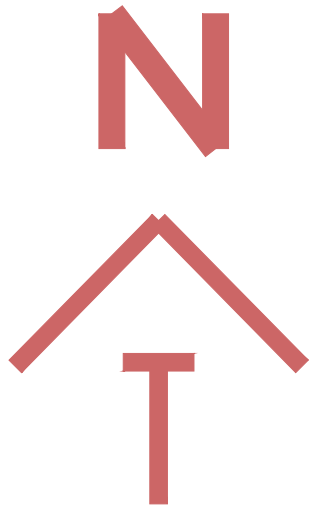

03

Development of 40 Stuart Mantle Way DA8 3LQ

Scale_1:100 @ A3

FLOOR PLANS OPTION C

Dwg No_23f05IB

Sultan Anibaba: riba. mrics - architect