


**GROUND FLOOR PLAN
EXISTING**



**FIRST FLOOR PLAN
EXISTING**

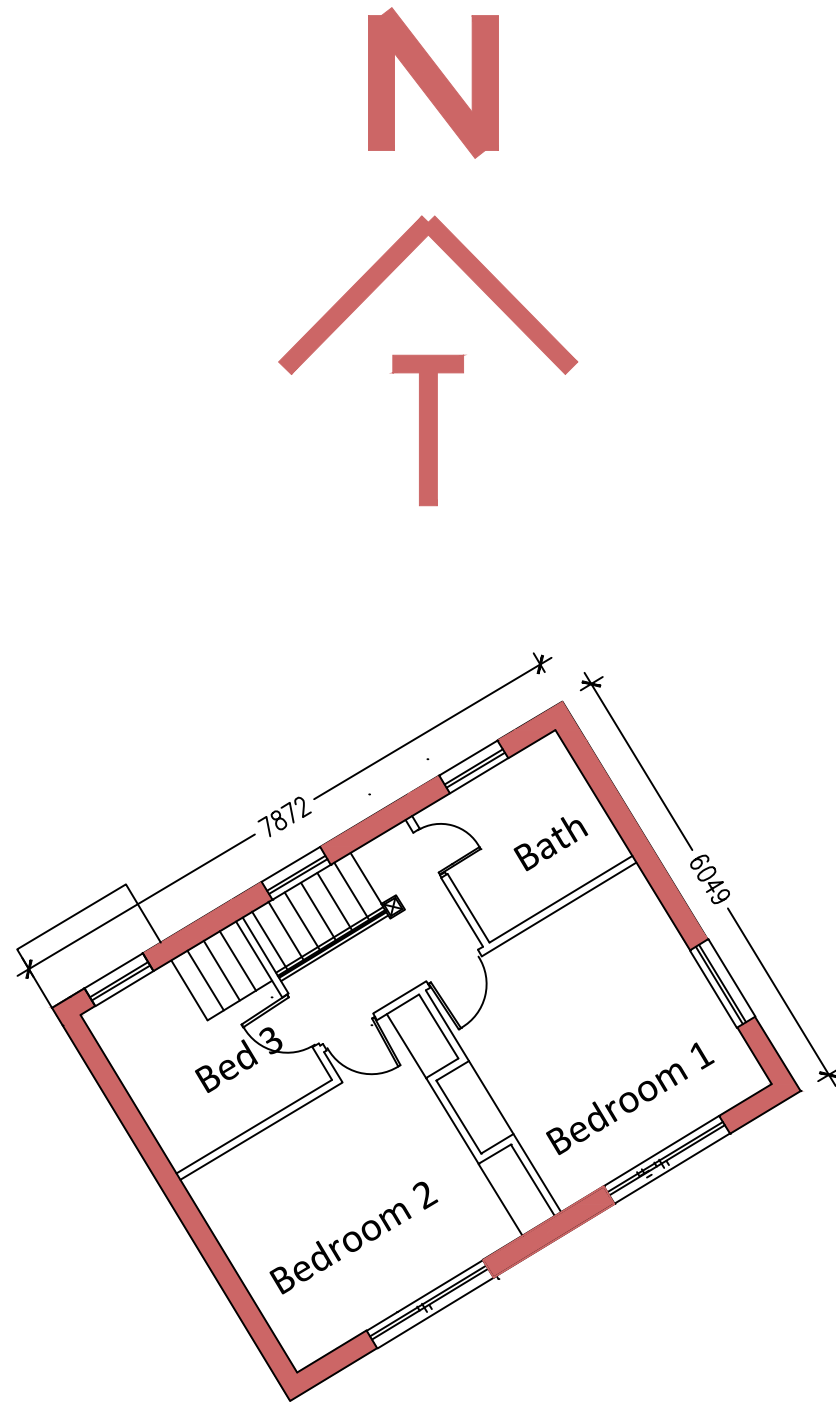