


VISUAL SCALE 1:1250 @ A3

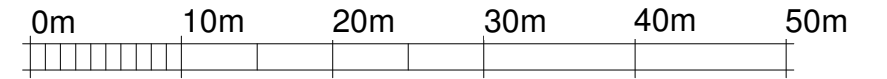

VISUAL SCALE 1:500 @ A3



**1** **Block Plan**  
1 : 500

**2** **Location Map**  
1 : 1250

POLARDESIGN  
Designing the Future  
42 Prince John Road  
Eltham London UK  
SE9 6QA  
tel 020  
mob  
email

PROJECT Demolition of Existing extension and erection single storey extension 4.0m deep / Loft conversion into habitable space at 54 York Avenue Sidcup DA15 7LH

SHEET

Block Plan Location Map

CLIENT

Date 20/09/2023	Project number 54YORK/23	Scale (@ A3) As indicated
Drawn by IS	DRAWING NUMBER	
Checked by IS	701	REV