




LHS ELEVATION

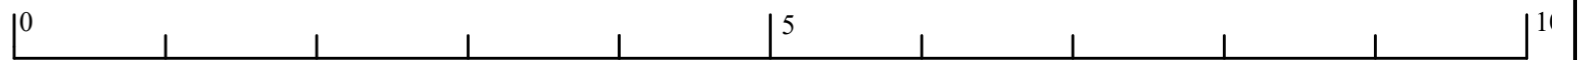

A	01-11-23	Planning
---	----------	----------

Drawing	<u>PROPOSED ELEVATION</u>

Client					
Scale	Job No.	Drg. No.	Drawn	Date	
1:50	343	09	BS	NOV23	

Project	<u>66 HURST ROAD</u> <u>DA15 9AA</u>
---------	---

<i>BSA</i> BUILDING DESIGNERS
E mail:
Mobile : 07525536605