




LHS ELEVATION

A | 01-11-23 | Planning

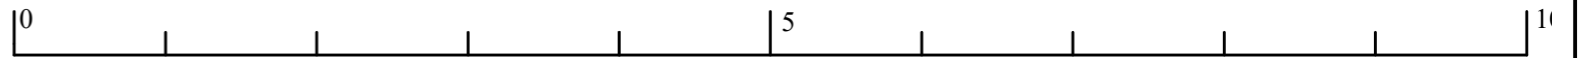

Drawing	<u>EXISTING ELEVATION</u>	Client				Project	66 HURST ROAD DA15 9AA	BSA BUILDING DESIGNERS E mail: Mobile : 07525536605
		Scale 1:50	Job No. 343	Drg. No. 04	Drawn BS			