


RHS ELEVATION

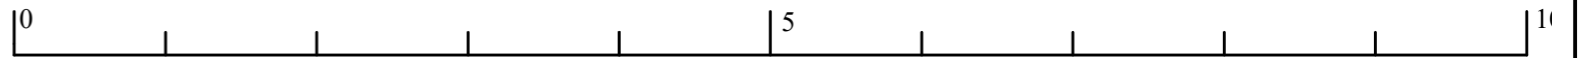

A	01-11-23	Planning
---	----------	----------

Drawing	<u>EXISTING ELEVATIONS</u>

Client				
Scale	Job No.	Drg. No.	Drawn	Date
1:50	343	05	BS	NOV23

Project	<u>66 HURST ROAD</u> <u>DA15 9AA</u>
---------	---

BSA BUILDING DESIGNERS
E mail:
Mobile : 07525536605