


RHS ELEVATION

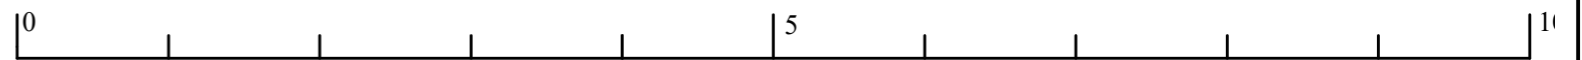

A	01-11-23	Planning
---	----------	----------

Drawing	<u>PROPOSED ELEVATION</u>	Client	Project				66 HURST ROAD <u>DA15 9AA</u>	<i>BSA</i> BUILDING DESIGNERS E mail: Mobile : 07525536605
		Scale 1:50	Job No. 343	Drg. No. 10	Drawn BS	Date NOV23		