



EXISTING BLOCK PLAN scale 1:500



proposed extension  
and porch shown  
hatched

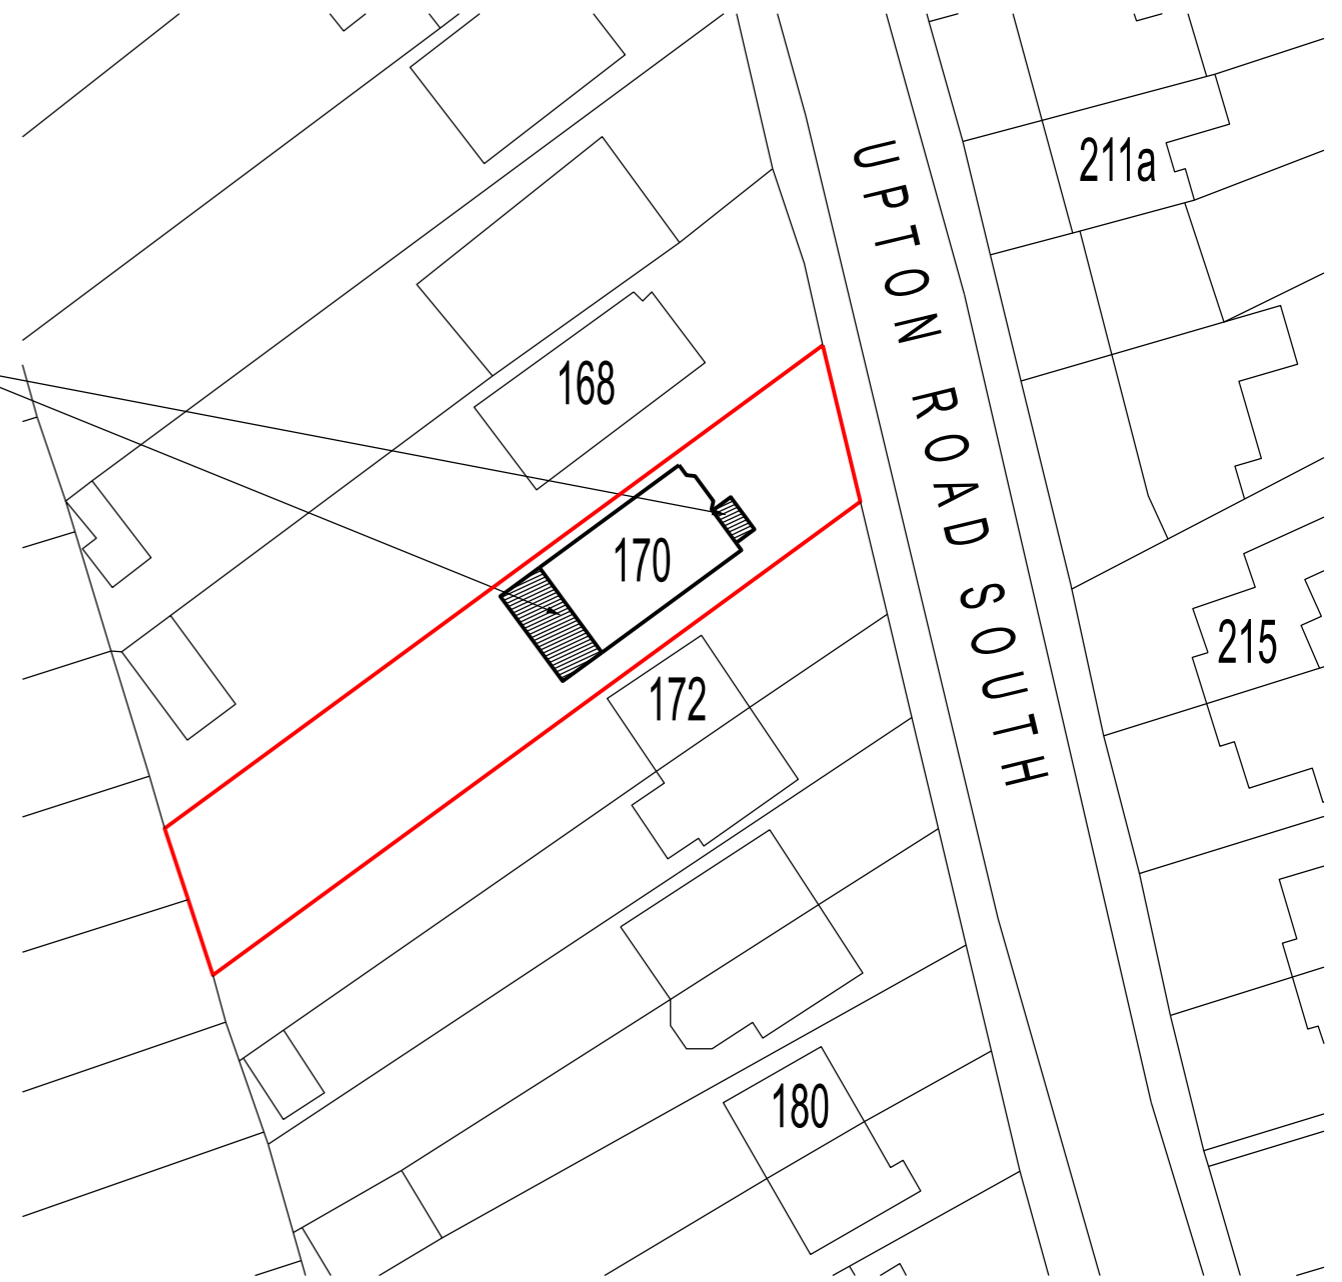

PROPOSED BLOCK PLAN scale 1:500

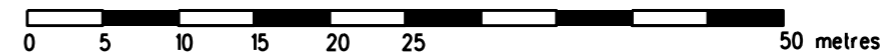

REVISION	DATE
ARCHITECT	
TA ARCHITECTS 11 JOYDENS WOOD ROAD BEXLEY KENT DA5 2HS Tel 07905 130591 ta140256@googlemail.com	
JOB	
PROPOSED GROUND FLOOR REAR EXTENSION & PORCH AT 170 UPTON ROAD SOUTH BEXLEY KENT DA5 1QR	
DRAWING	
EXISTING & PROPOSED SITE BLOCK PLANS	
SCALE	DATE
1:500 AT A3	OCT 2023
DRAWING NO.	
ME/02	