




Ground Floor Plan 1:50

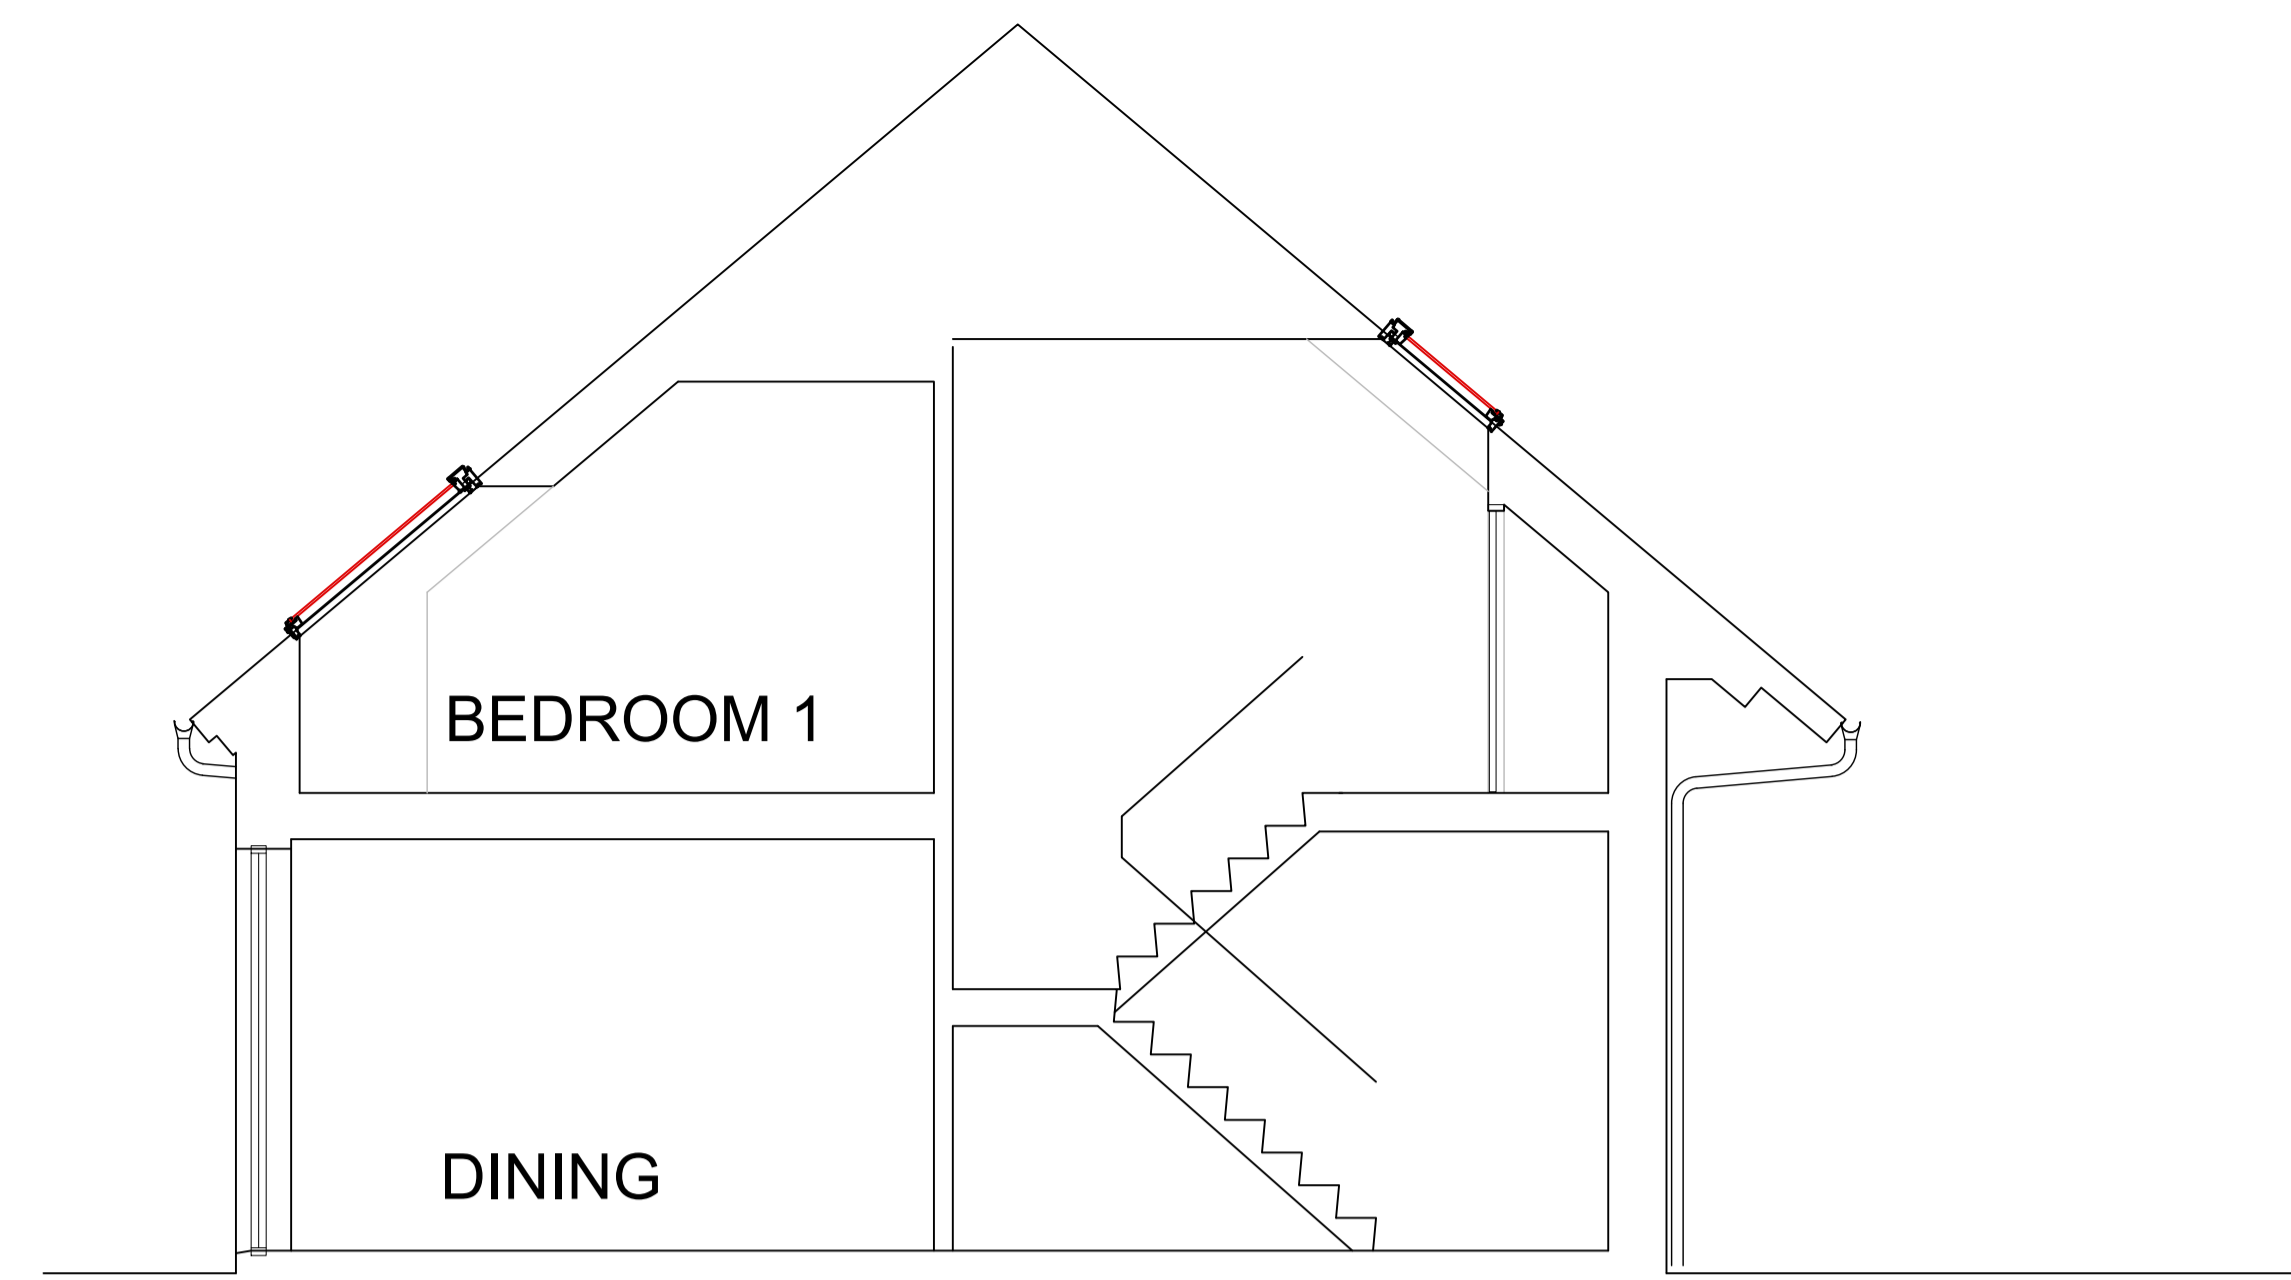



Section A-A 1:50

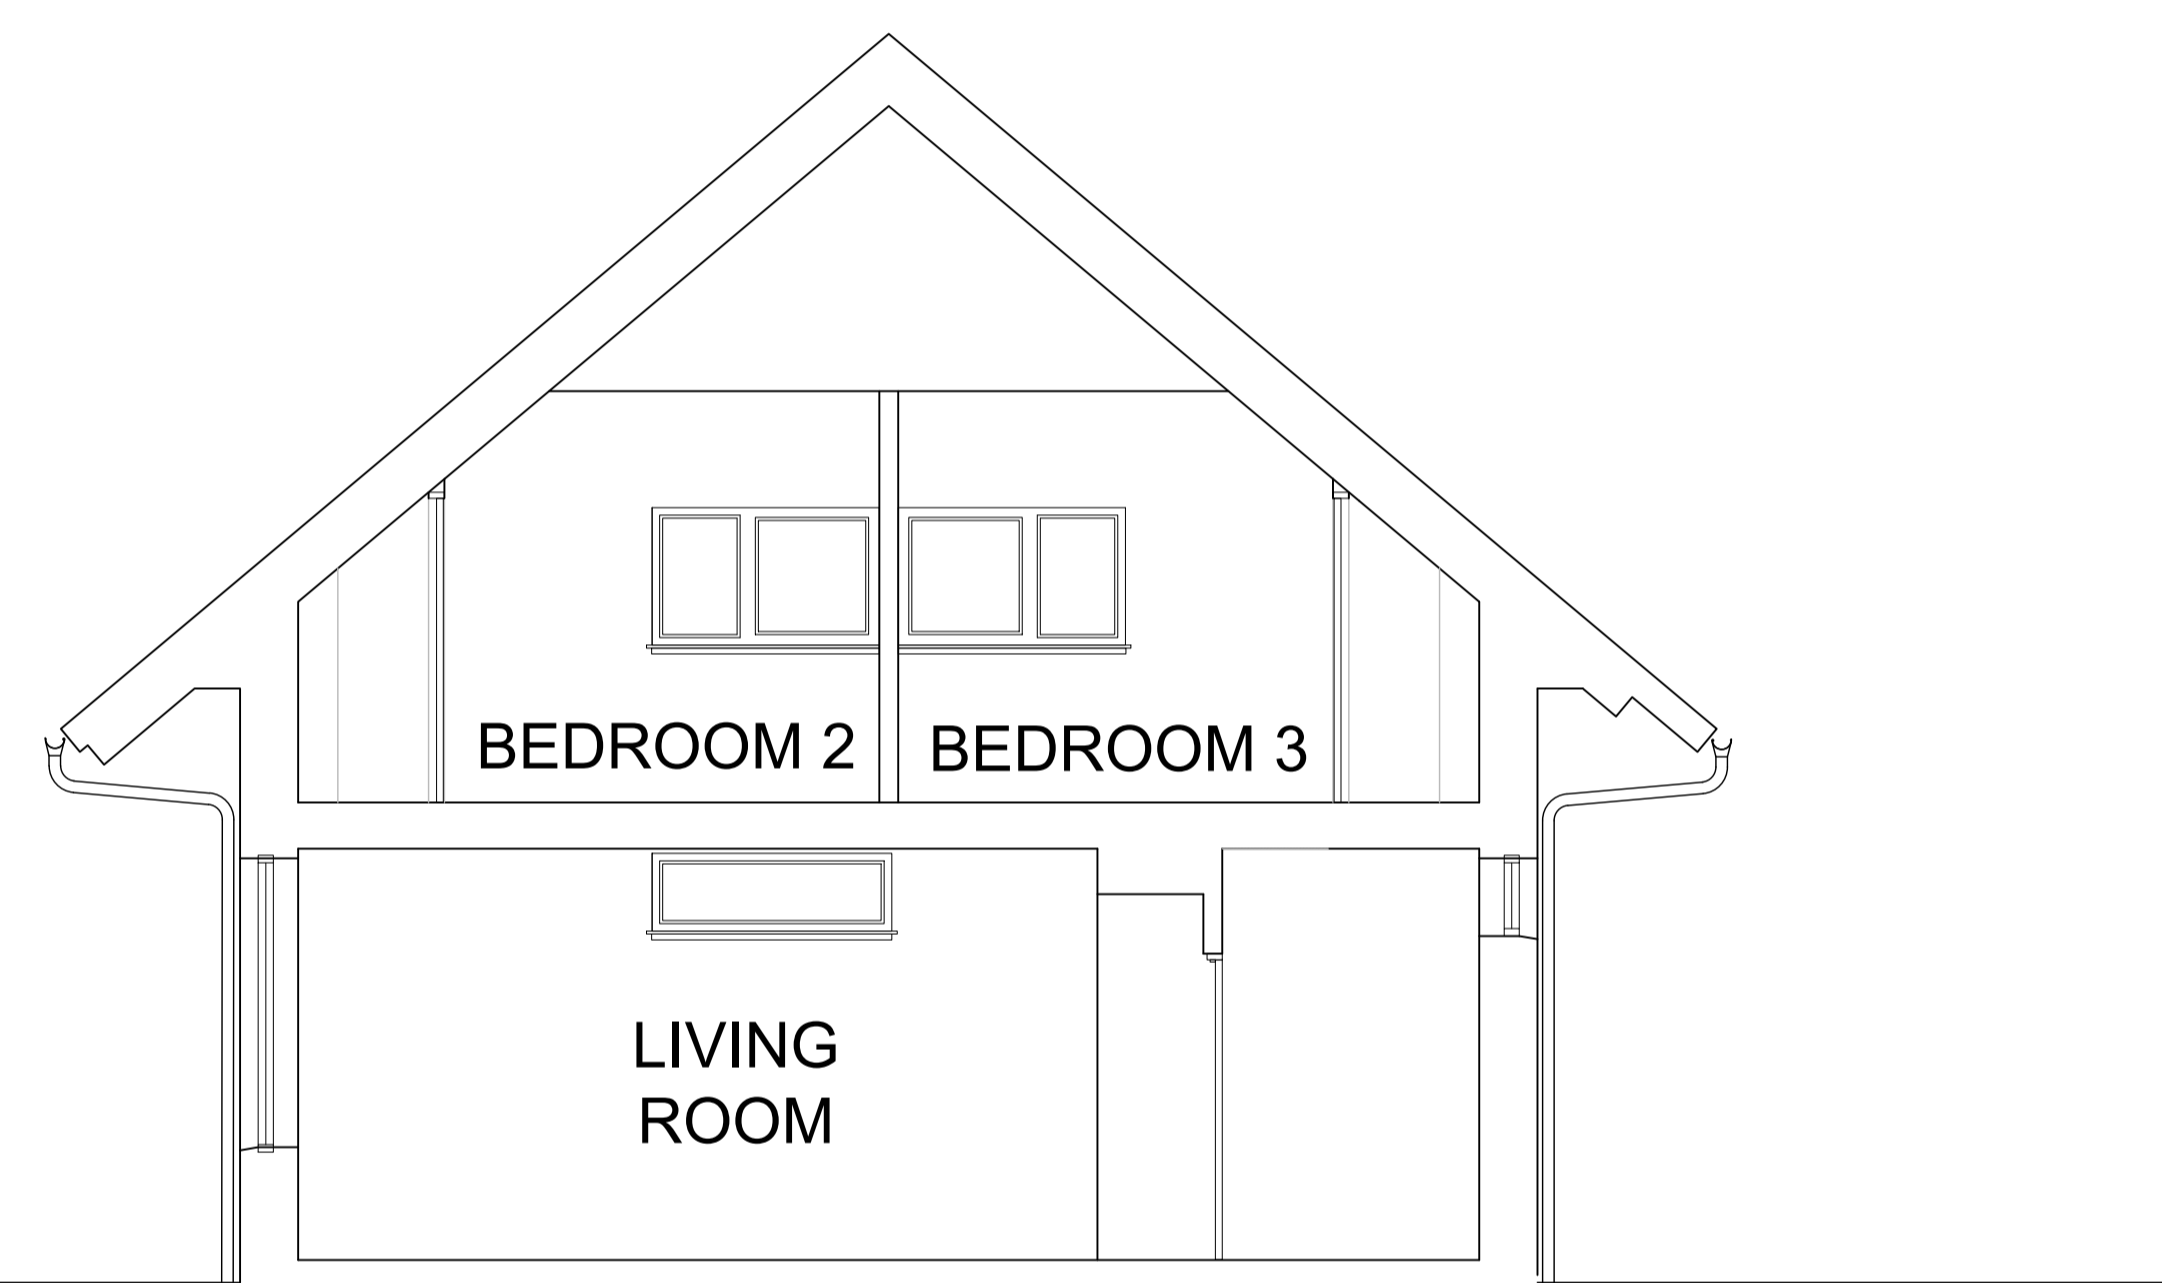

Section B-B 1:50

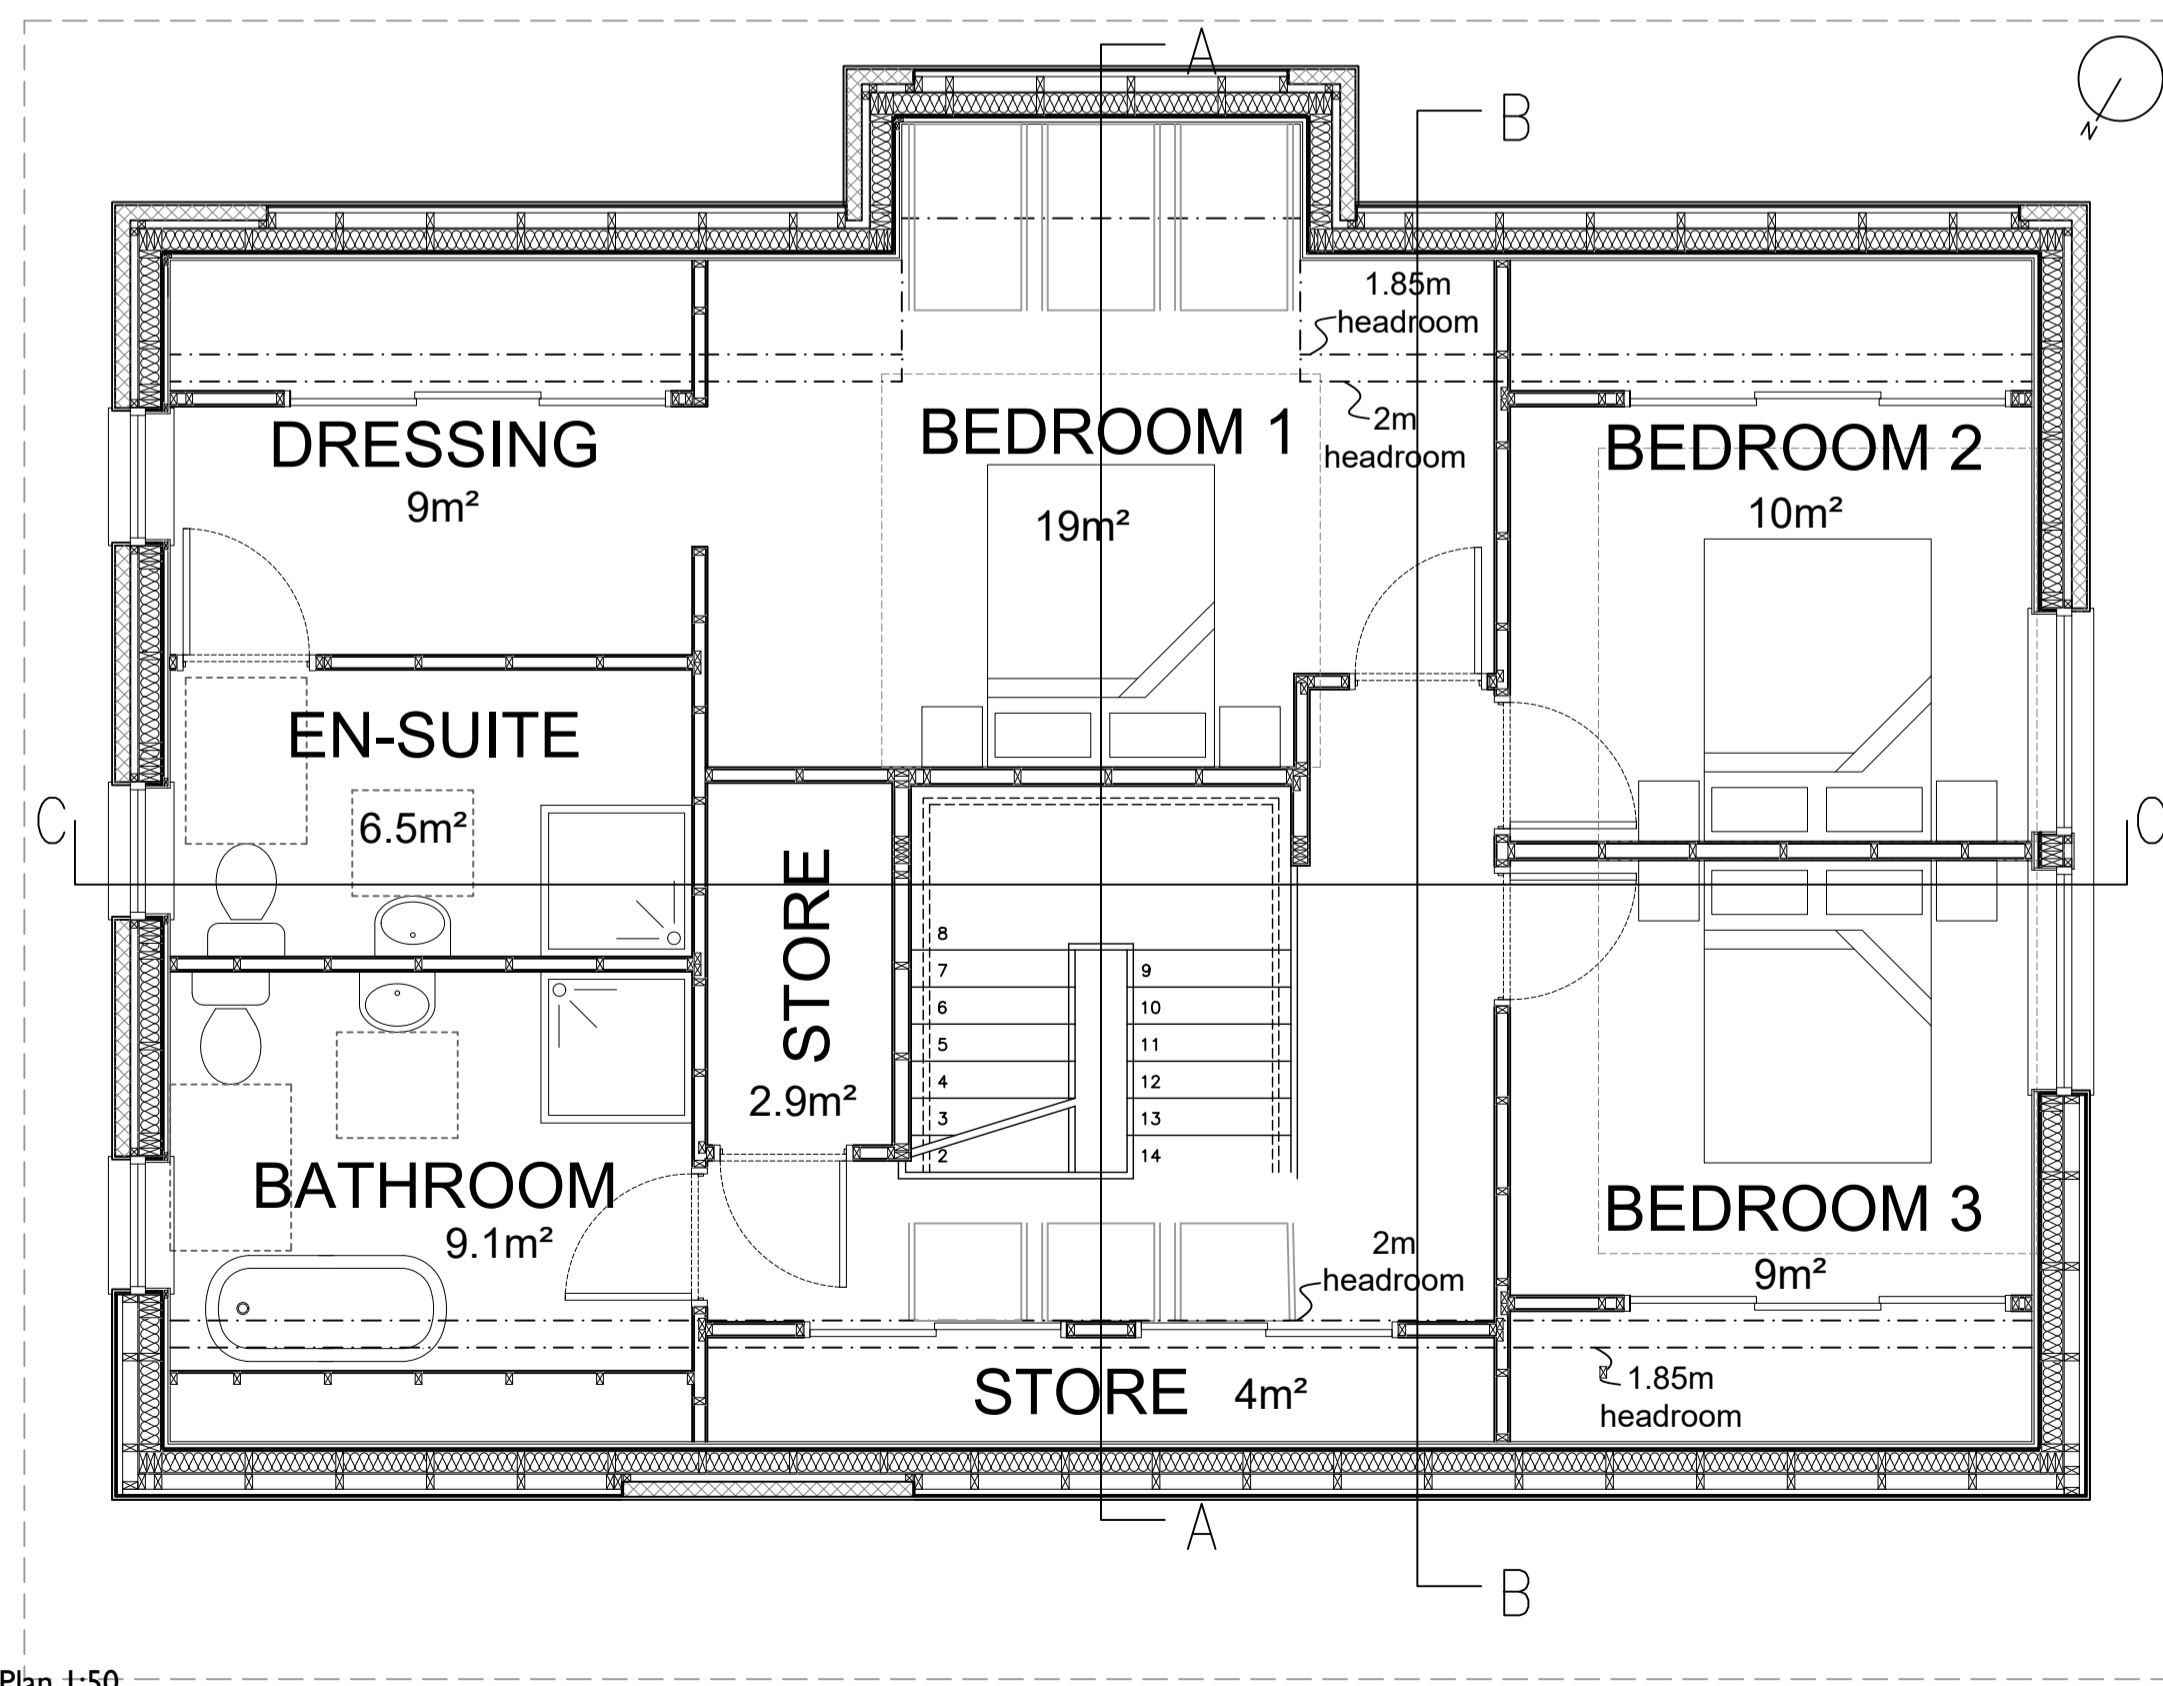

First Floor Plan 1:50

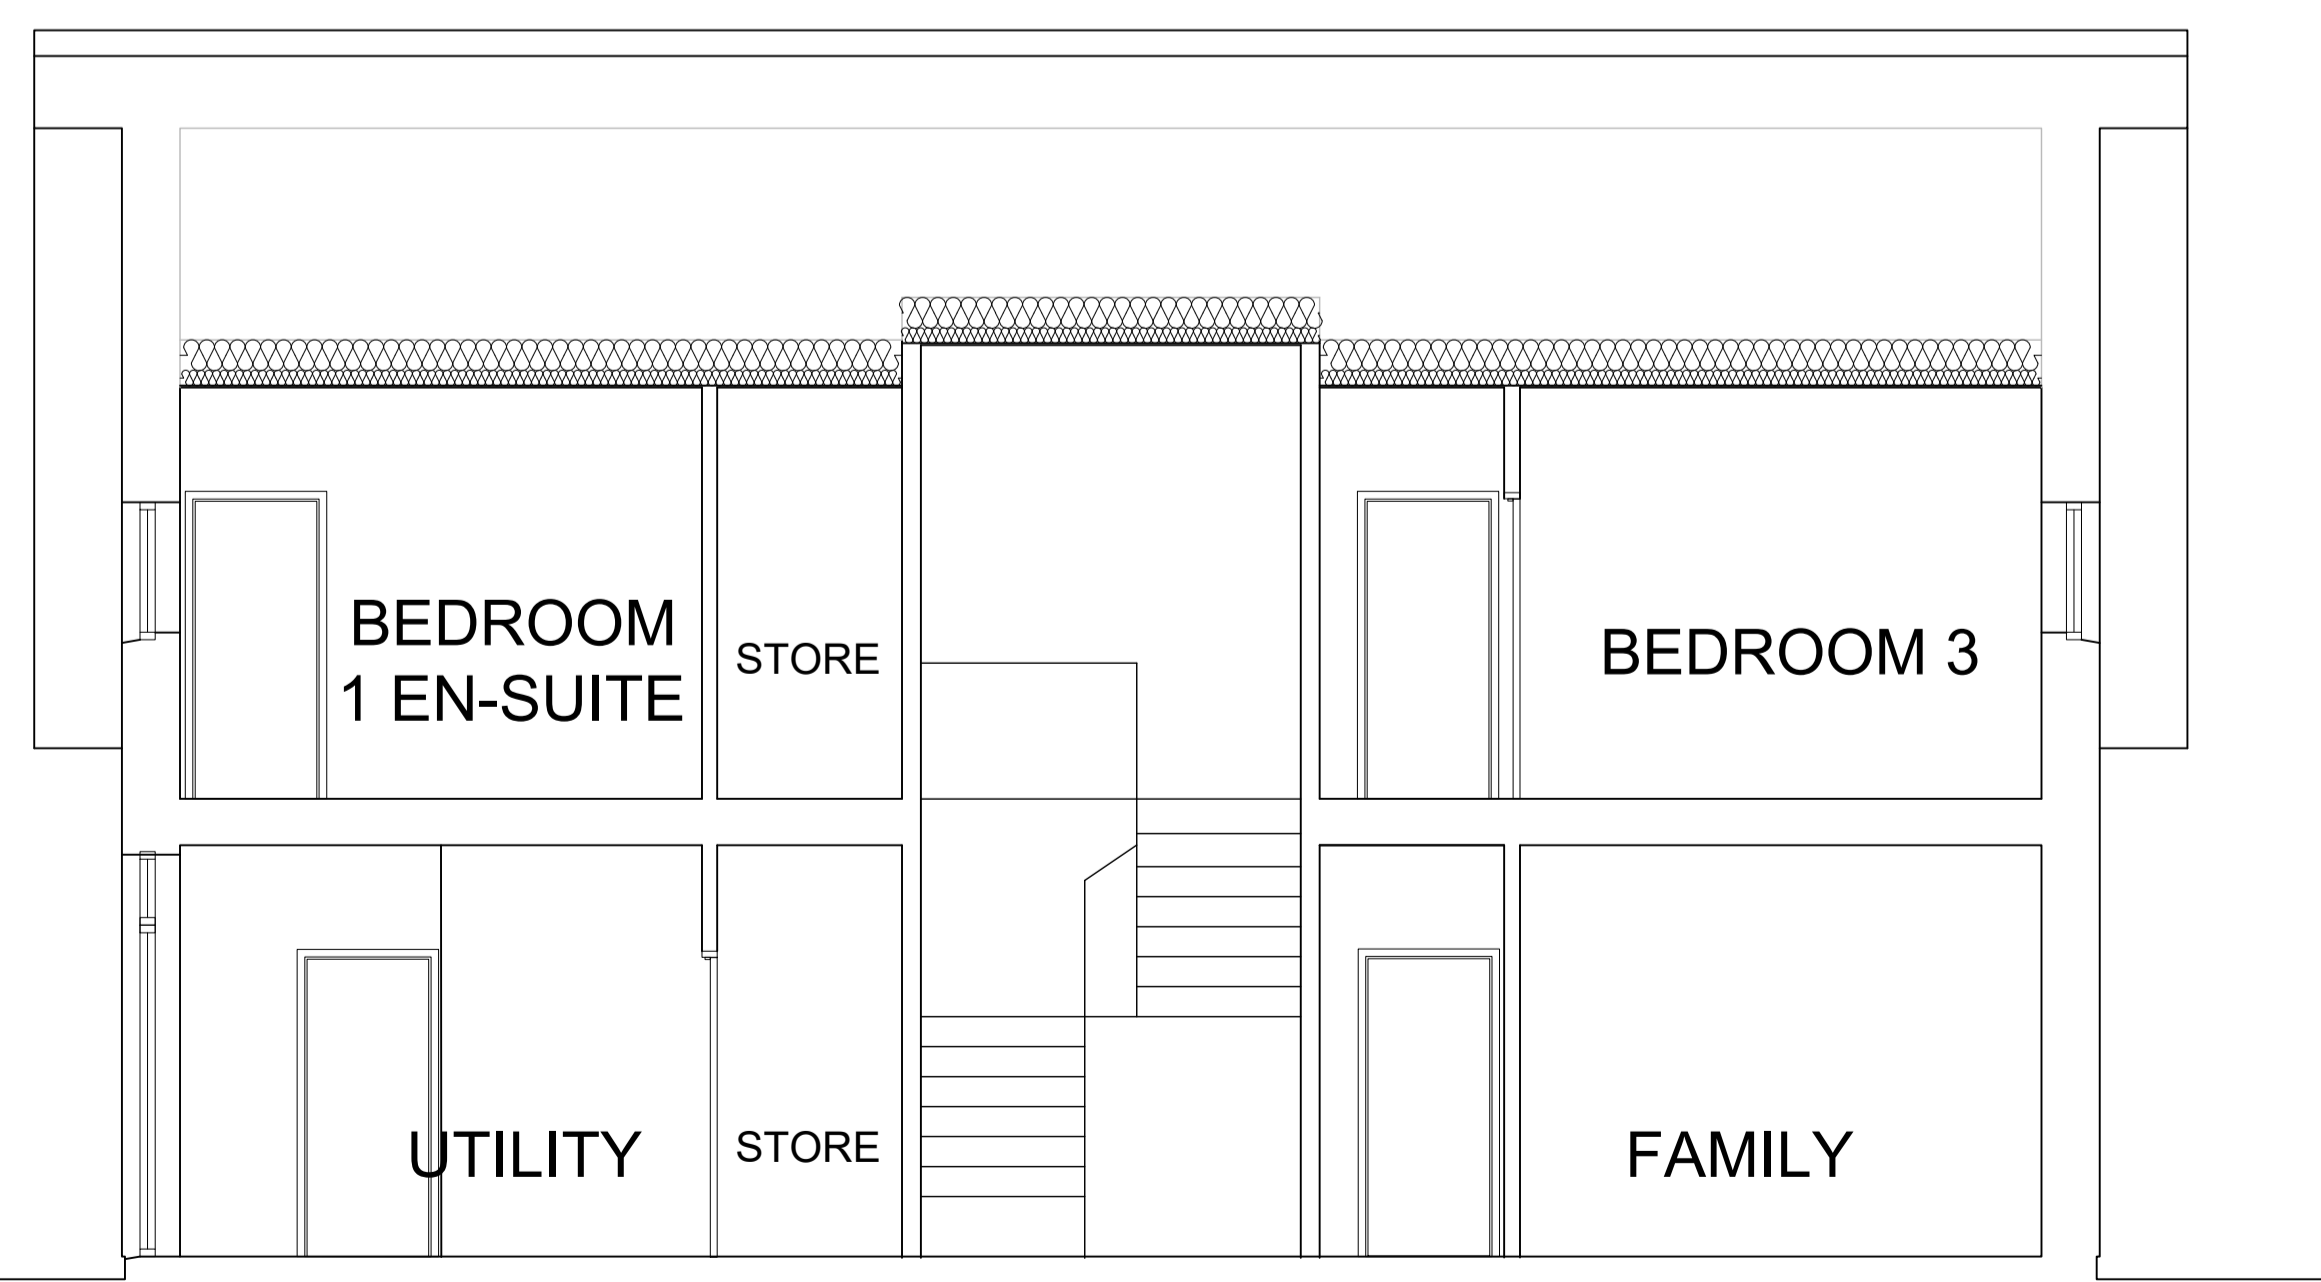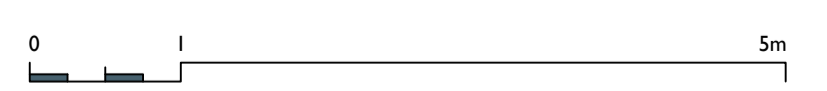

Section C-C 1:50