


©MONIKA STUDIO This design and drawing is the copyright of ME and may not be reproduced in any form whatsoever without prior written consent. Issue of the drawing does not impart any real or implied copyright license. This drawing must be read in conjunction with all architects, contracts, subcontractors and specialist drawings. Do not scale from this drawing.



SITE LOCATION PLAN @ 1:1250

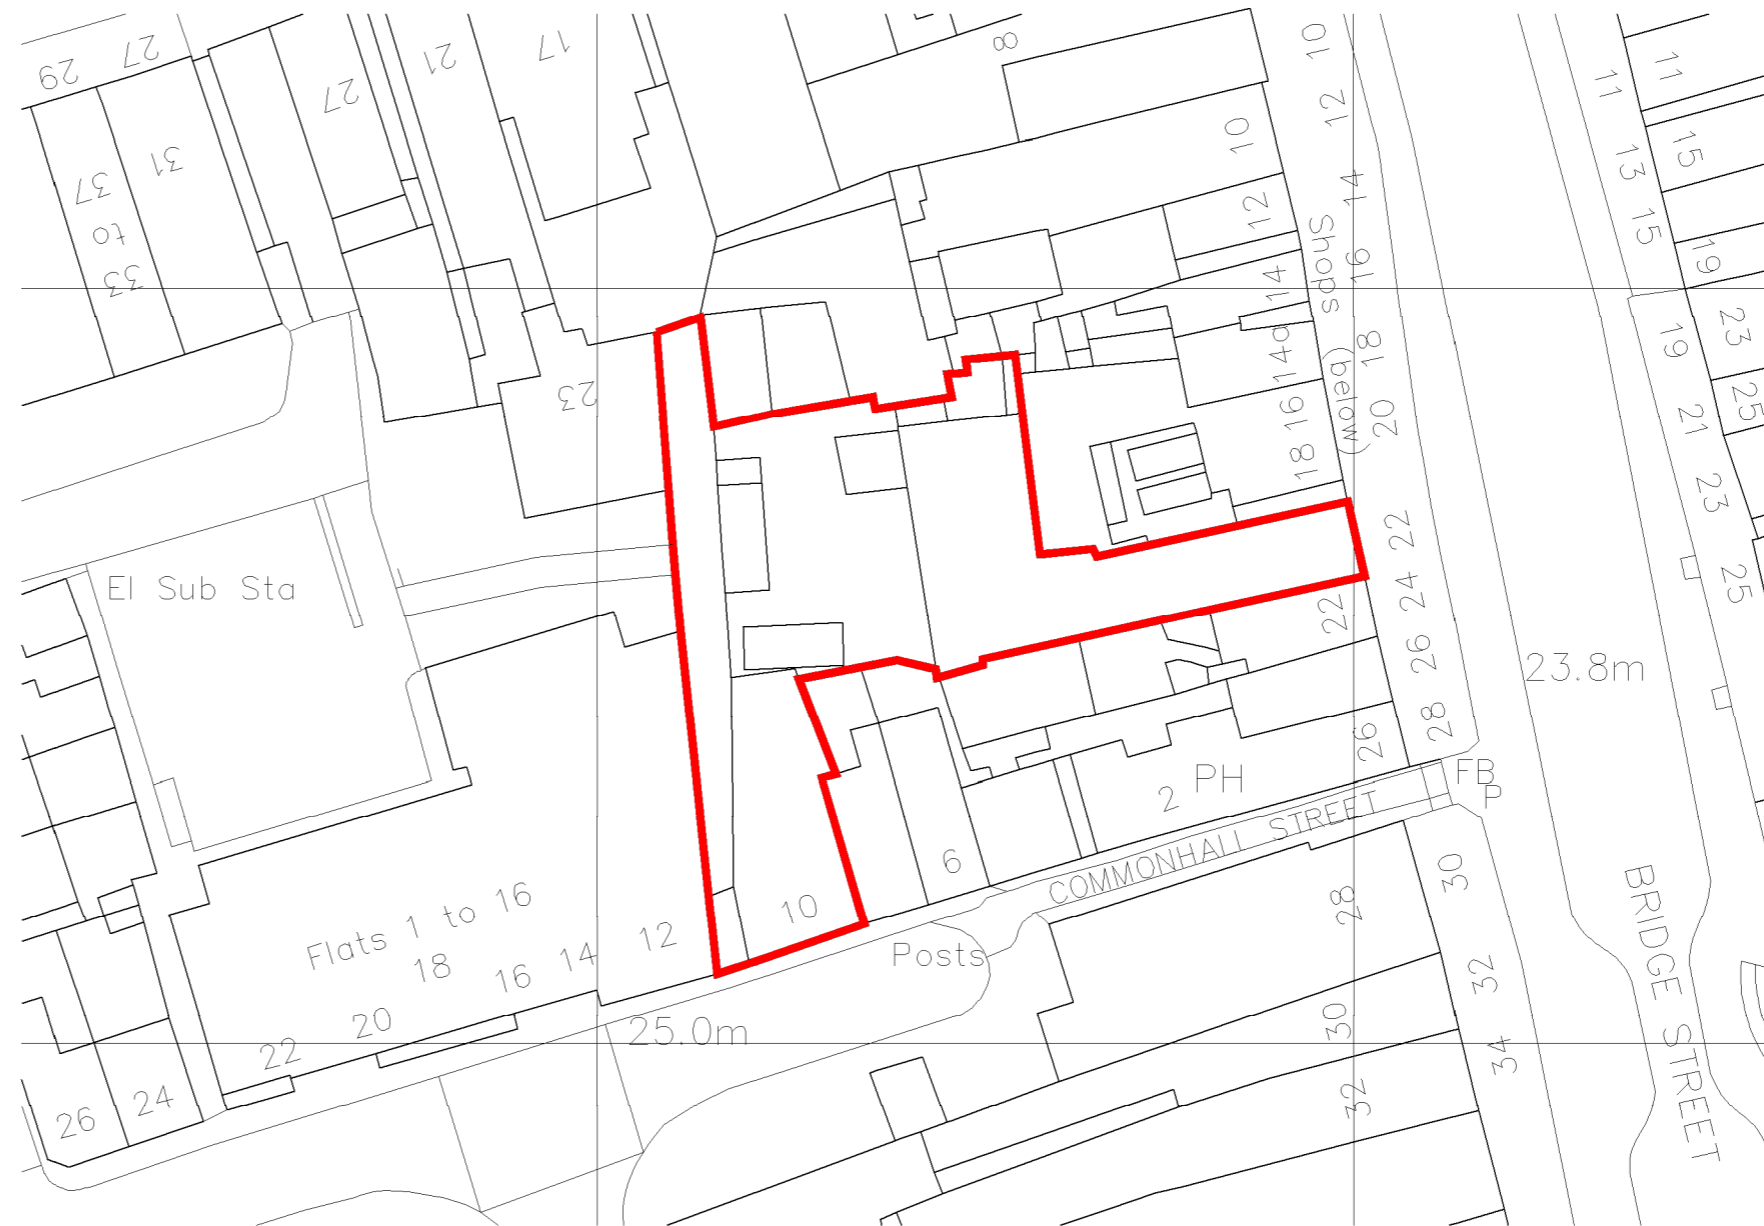

SITE LOCATION PLAN @ 1:500

KEY  
 APPLICATION SITE

revision	date	description
01	15.04.2023	Planning Application

STATUS: **PLANNING**  
 CLIENT: **CRC / OPENHOME**  
 PROJECT TITLE: **22 BRIDGE STREET**  
 DRAWING TITLE: **SITE LOCATION PLANS**  
 JOB NO: 051 DWG No: A01 DRN: TS  
 SCALE: 1:1250@A3 DATE: AUG 25 REV: 01

**MONIKA**  
 monika@monika.studio  
 ©Copyright 2023 Monika Studio