





Elevation KK

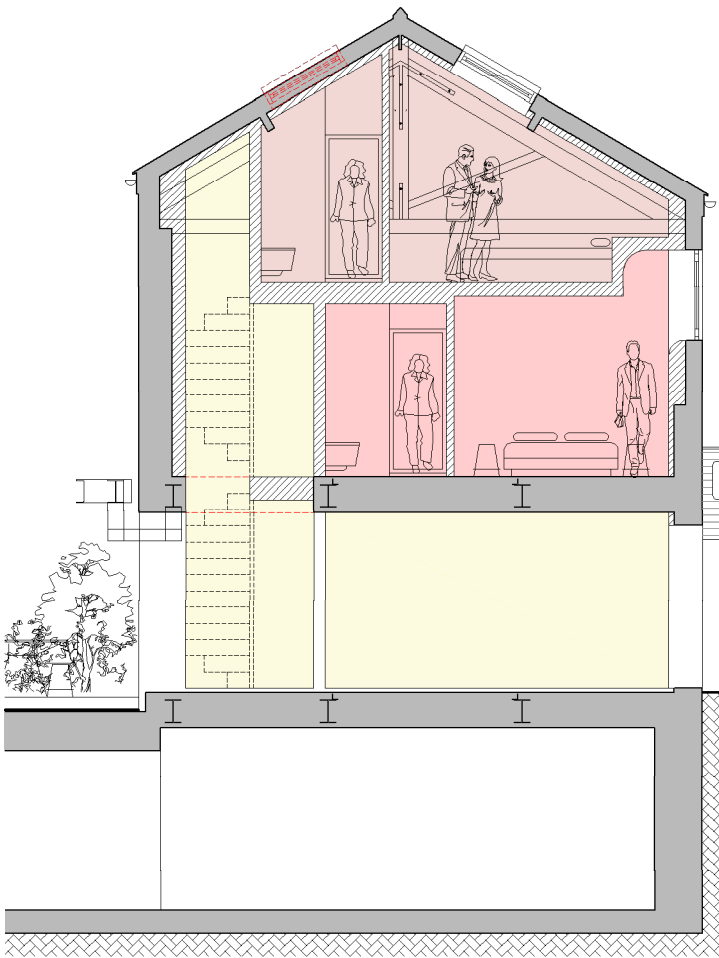

Elevation LL



Elevation MM

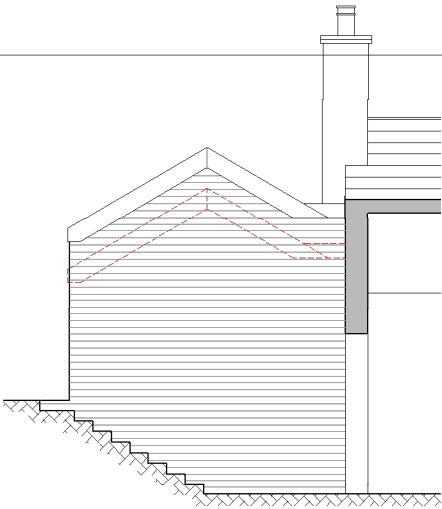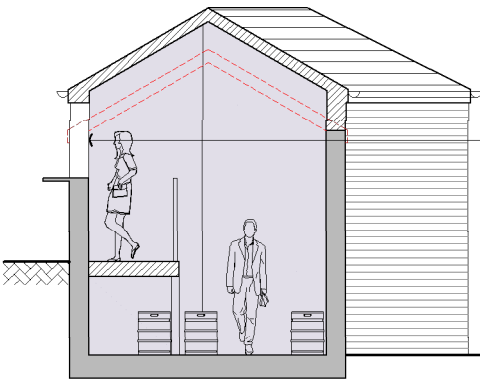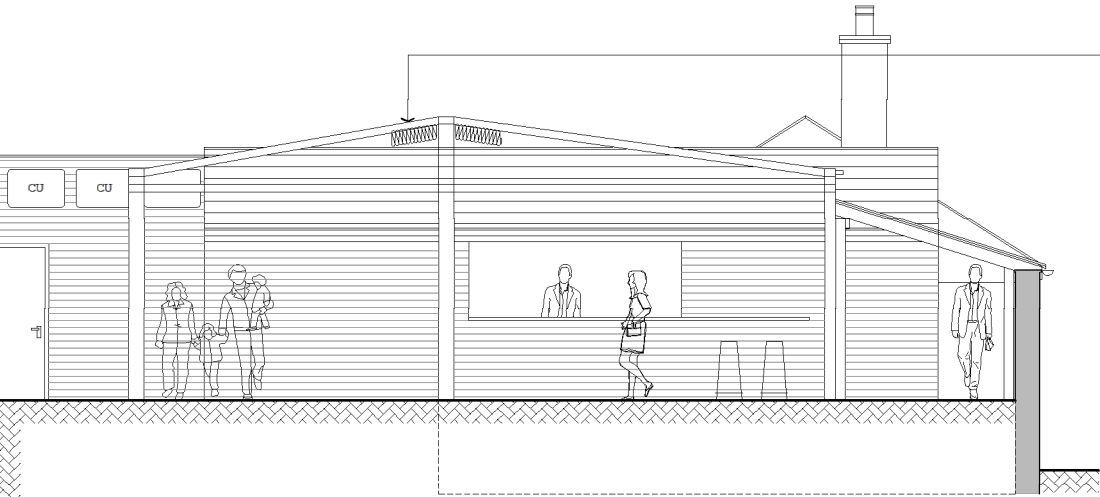

Elevation NN

New extension in matching materials to form ex-suite.

New pizza serving window in new opening as elevation.

New extension to form link between main building and new pizza kitchen in "warehouse". All materials to match existing adjacent. Reclaimed brick and slate with lime mortar.

Former openings to be reinstated and receive render infill panel in dark grey.

©MONIKA STUDIO This design and drawing is the copyright of MS and may not be reproduced in any form whatsoever without prior written consent. Issue of the drawing must be read in conjunction with all architects, consultants, subcontractors and specialist drawings. Do not scale from this drawing.

revision	date	description
01	N.08.2023	Planning Application

- KEY:
- ORIGINAL BUILDING
 - NEW CONSTRUCTION
 - AMENDED CONSTRUCTION
 - EXISTING PARTITIONS REMOVED
 - EXISTING PARTITIONS REMOVED
 - EXISTING RETAIL
 - ROWS & STALLS

Existing modern cellar extension to be raised in height approx 0.5m to form new cellar and external bar. All materials to match existing adjacent reclaimed brick and slate with lime mortar and painted timber facias and black rainwater goods.

New retractable canopy to match existing.

STATUS:
PLANNING
CLIENT:
CRC / OPENHOME
PROJECT TITLE:
22 BRIDGE STREET
DRAWING TITLE:
EXISTING 10 COMMONHALL
TERRACE ELEVATIONS
JOB NO: 051 DWG No: SK21 DRN: TS
SCALE: 1:100 @ A3 DATE: AUG 25 REV: 01