


EXISTING COMMONHALL ALLEY PLAN @ 1:200

- KEY:
- ORIGINAL BUILDING
  - NEW CONSTRUCTION
  - AMENDED CONSTRUCTION
  - EXISTING RETAIL
  - ROWS & STALLS

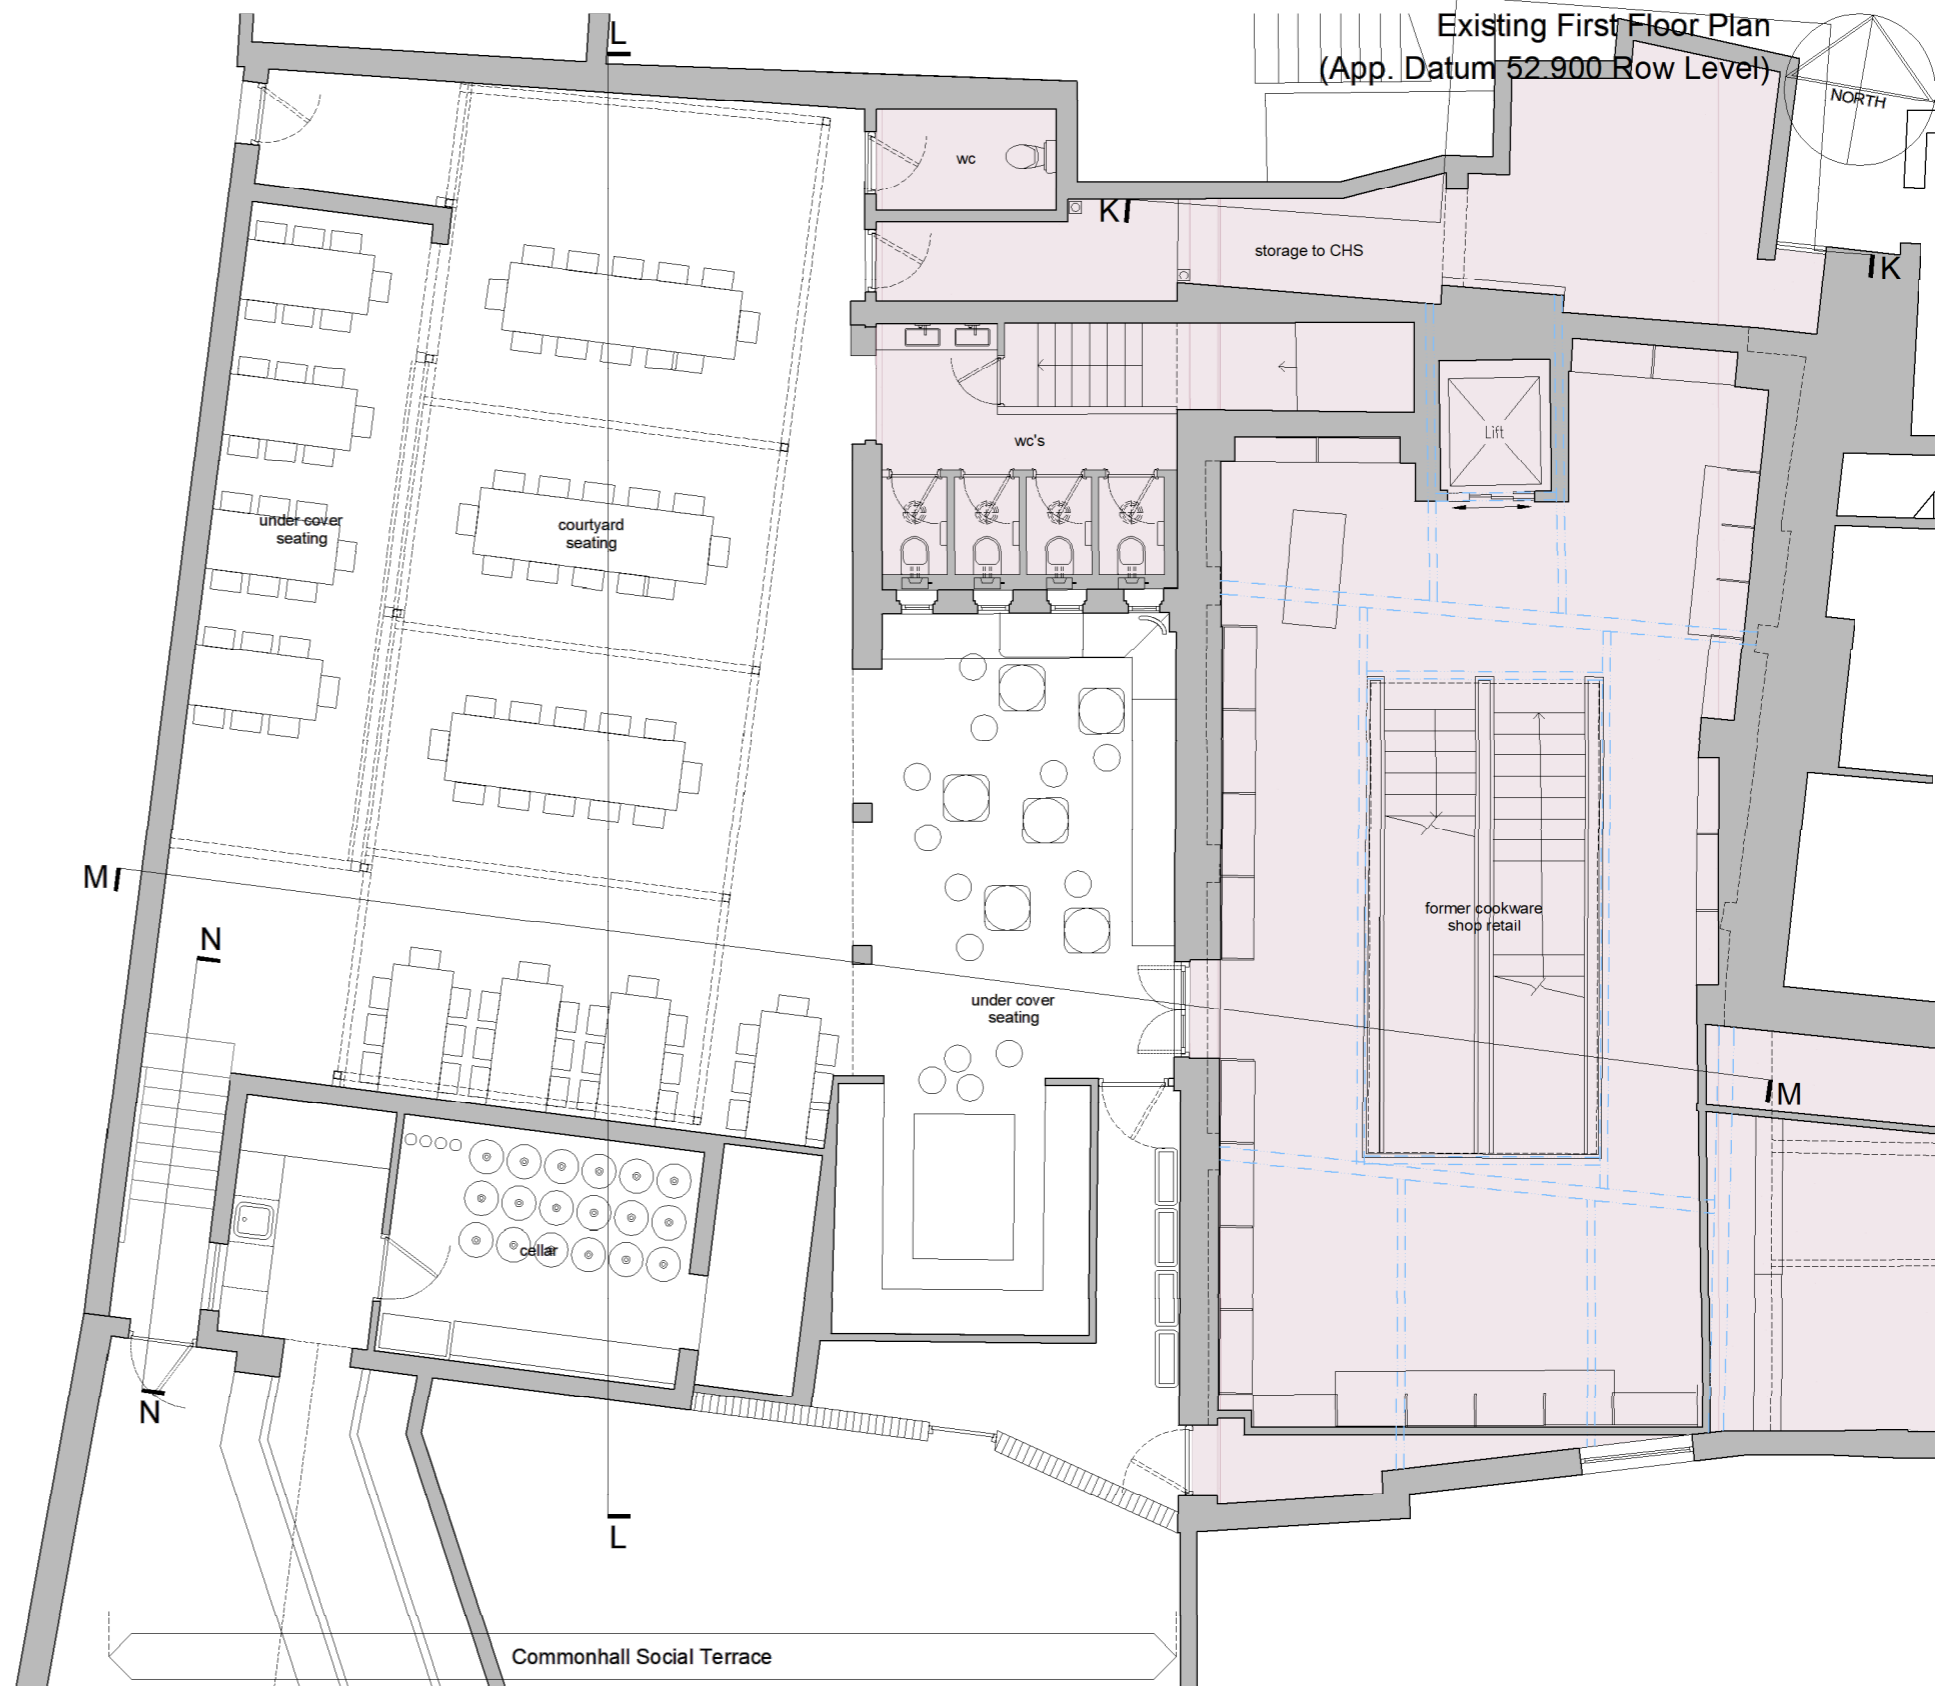

revision	date	description
01	N.O.R.2023	Planning Application

STATUS:  
**PLANNING**  
 CLIENT:  
**CRC / OPENHOME**  
 PROJECT TITLE:  
**22 BRIDGE STREET**  
 DRAWING TITLE:  
**EXISTING 10 COMMONHALL STREET TERRACE PLAN**  
 JOB NO: 051    DWG No: A11    DRN: TS  
 SCALE: 1:100 @ A3    DATE: AUG 25    REV: 01

©MONIKA STUDIO This design and drawing is the copyright of MS and may not be reproduced in any form whatsoever without prior written consent. Some of the drawing does not impart any real or implied copyright license. This drawing must be read in conjunction with all architects, consultants, subcontractors and specialist drawings. Do not scale from this drawing.