


PROPOSED ELEVATIONS


LARSEN GWEL
TWO WATERS FOOT



Scale 1:100

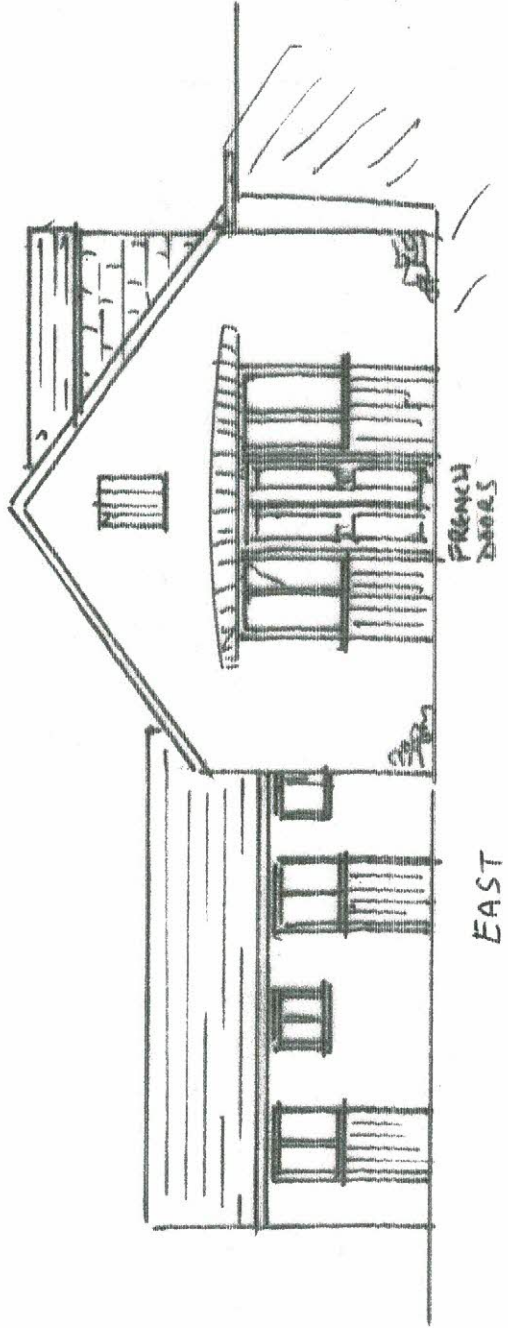

EAST

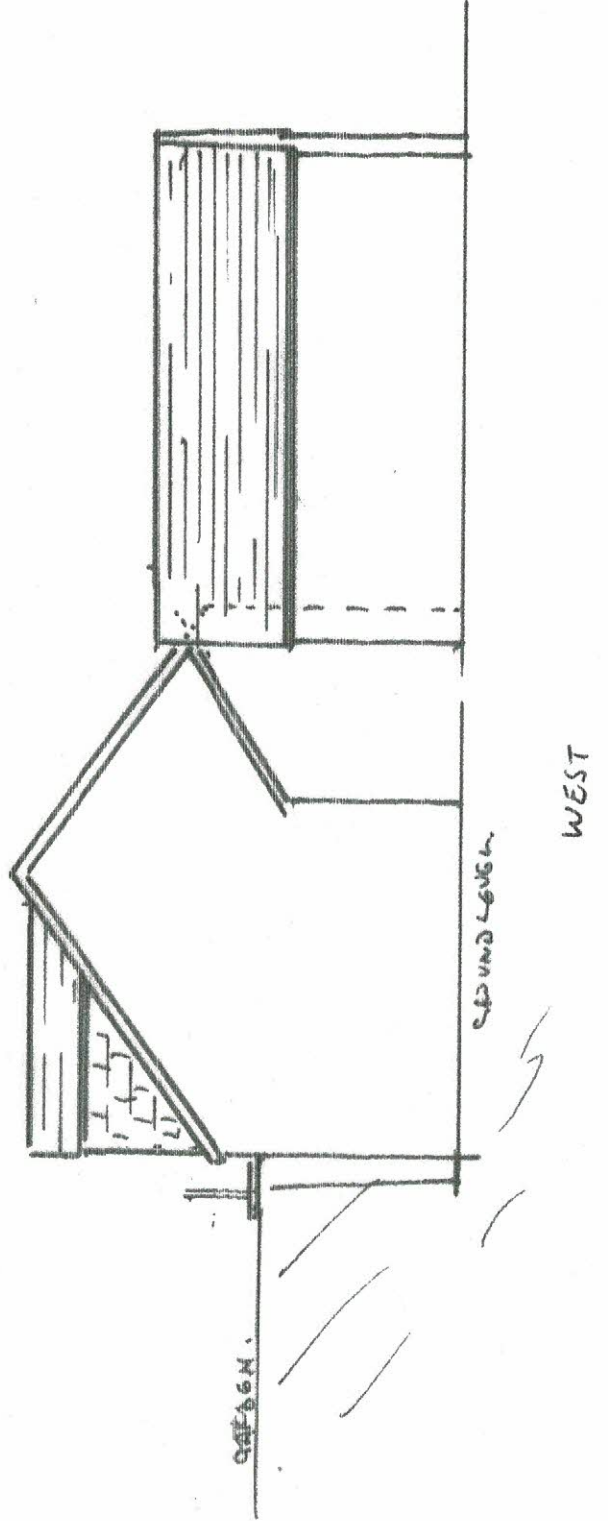

GROUND LEVEL

WEST