




**RK DESIGN STUDIO**  
[www.rkds.co.uk](http://www.rkds.co.uk)  
[info@rkds.co.uk](mailto:info@rkds.co.uk)

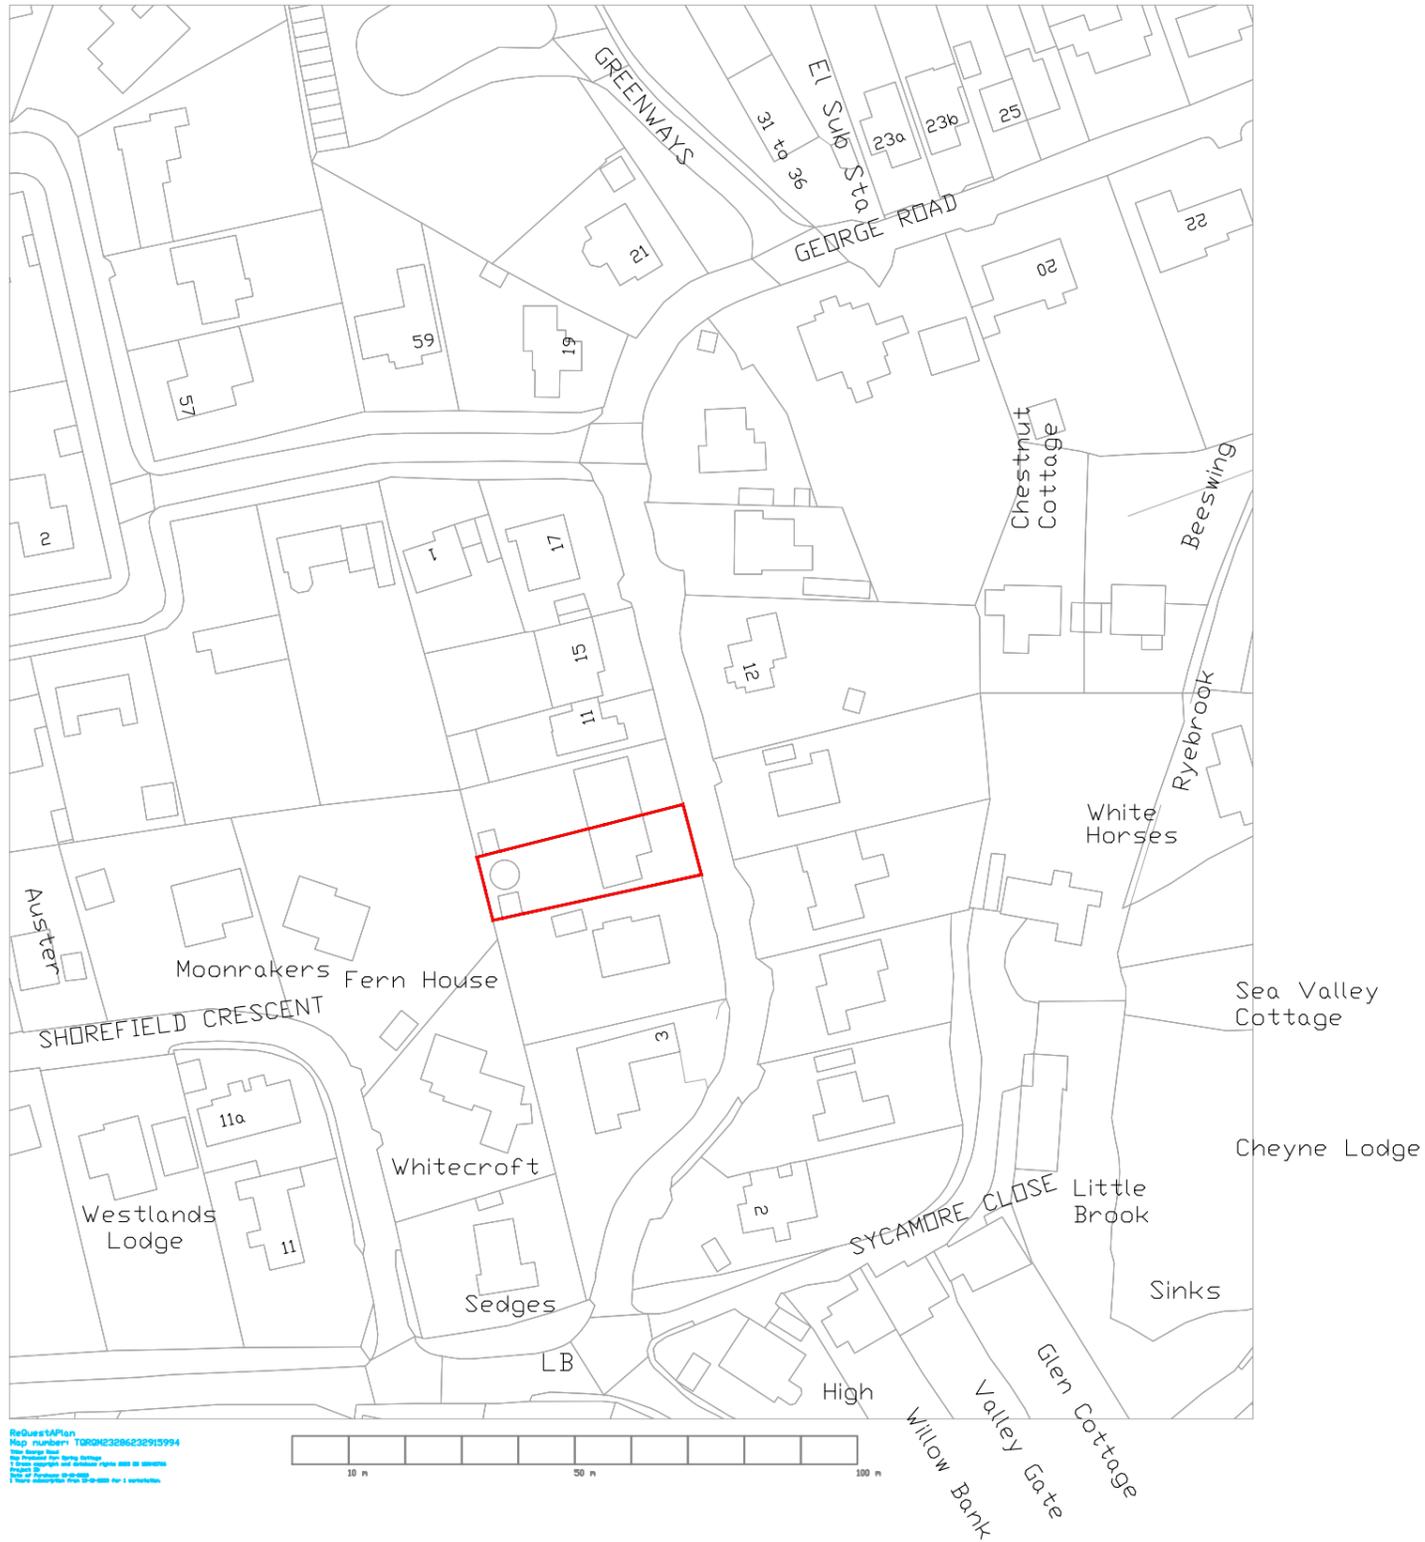

Revised TAPan  
 Map Number: TOR023286232915994  
 Map Scale: 1:1250  
 © Crown Copyright and Database Rights 2022  
 All Rights Reserved  
 Ordnance Survey Licence No. 100012345

**SITE LOCATION PLAN**  
 SCALE 1:1250

**DRAWING REVISION**

| REV | DATE     | NOTE     |
|-----|----------|----------|
| A   | 13.10.23 | Planning |

**KEY**

**PROJECT**  
 7 George Road

**DRAWING TITLE**  
 Site Location Plan

**SCALE**  
 1:1250@A3

**DATE DRAWN**  
 17.05.2022

**DRAWN BY**  
 RK

**CHECKED BY**  
 RK

**JOB NUMBER**  
 2219

**STATUS**  
 Planning

**DRAWING NUMBER**  
 2219\_001

**REV**  
 A

DO NOT SCALE - ALL DIMENSIONS TO BE CHECKED ON SITE  
 DRAWING IS COPYRIGHT