


0 5 10 15 20

Site Location Plan  
Scale 1:1250

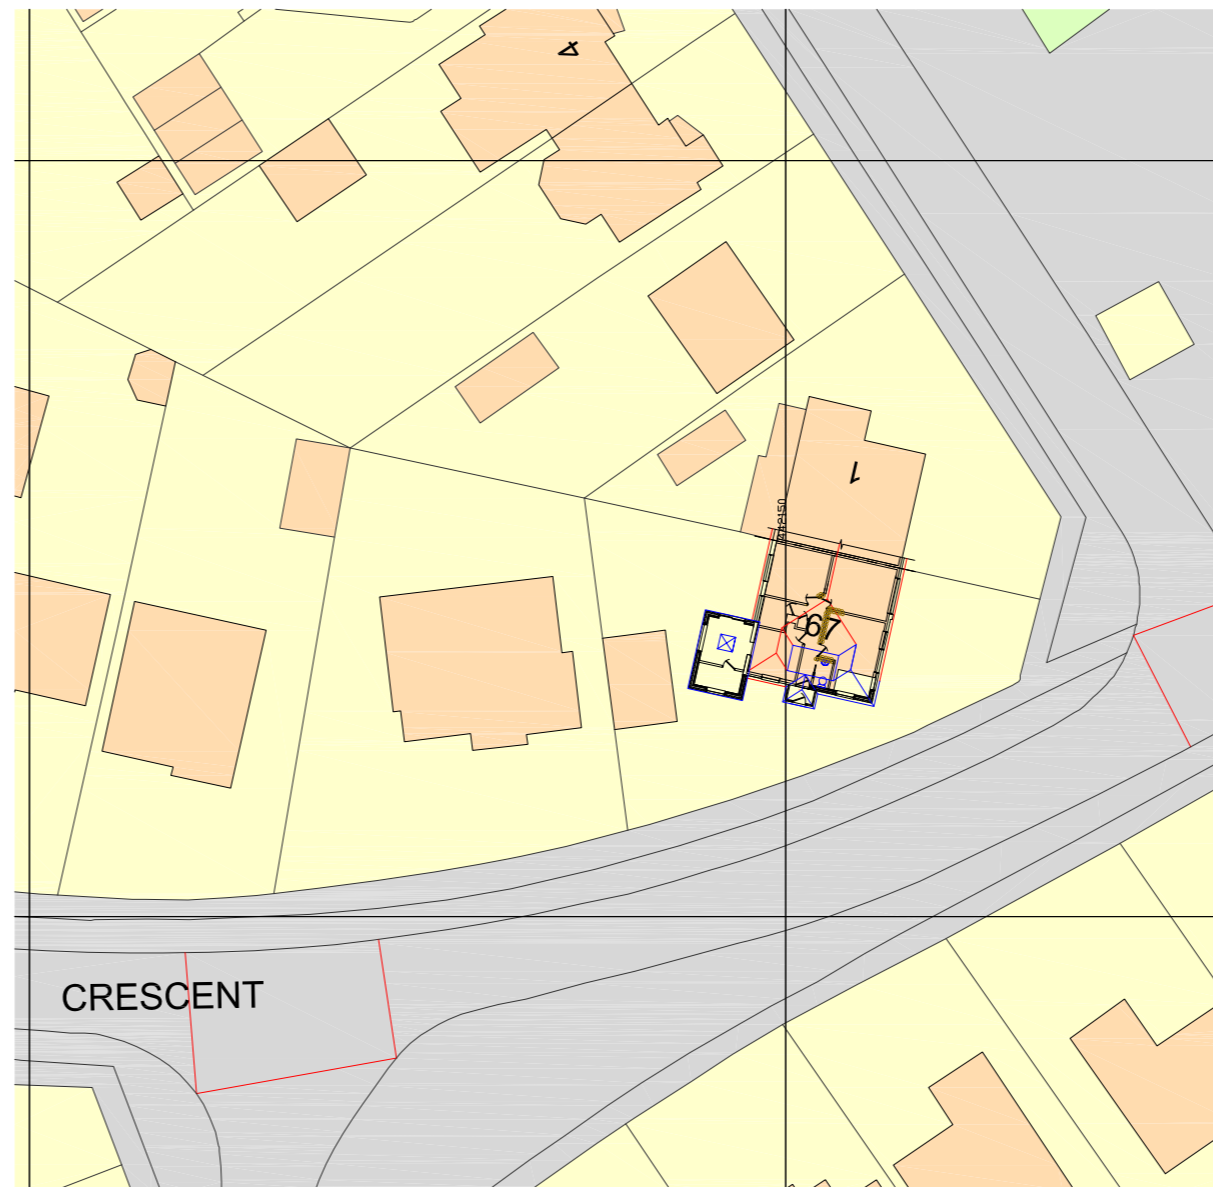

Block Plan  
Scale 1:500

N  
0 5 10  
mtrs

Notes  
All dimensions and details to be checked on site by builder prior to commencement of works.  
This plan must not be acted upon until it has been approved by the Local Authority.  
Client to conform to party wall act of 1996 if required.

1:100 @ A2  
0 1000 2000 3000 4000 5000

B		
A		
	Date	Revisions

Drawing Title:  
Maps

SITE ADDRESS 67 Hollybank Crescent Hythe Southampton SO45 5GF	CLIENT ADDRESS
---	----------------

Scale. as noted	PAPER SIZE A2
Date. October 2023	Drawn by. <i>R.N.S.</i>

**Sanders Design Services Ltd**  
 95 Cedar Road  
 Hythe  
 Southampton  
 SO45 3PX  
[www.sandersdesignservices.co.uk](http://www.sandersdesignservices.co.uk)  
[info@sandersdesignservices.co.uk](mailto:info@sandersdesignservices.co.uk)  
 023 8020 7195

Drawing No	walt sht 3	Revision	x
------------	------------	----------	---