

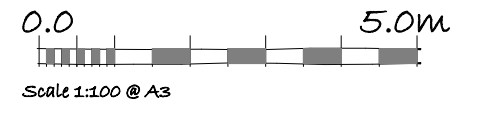


Dimensions should not be scaled from this drawing prior to checking the accuracy of the image against the scale bar. Contractors must check all dimensions angles etc., on site prior to commencement.

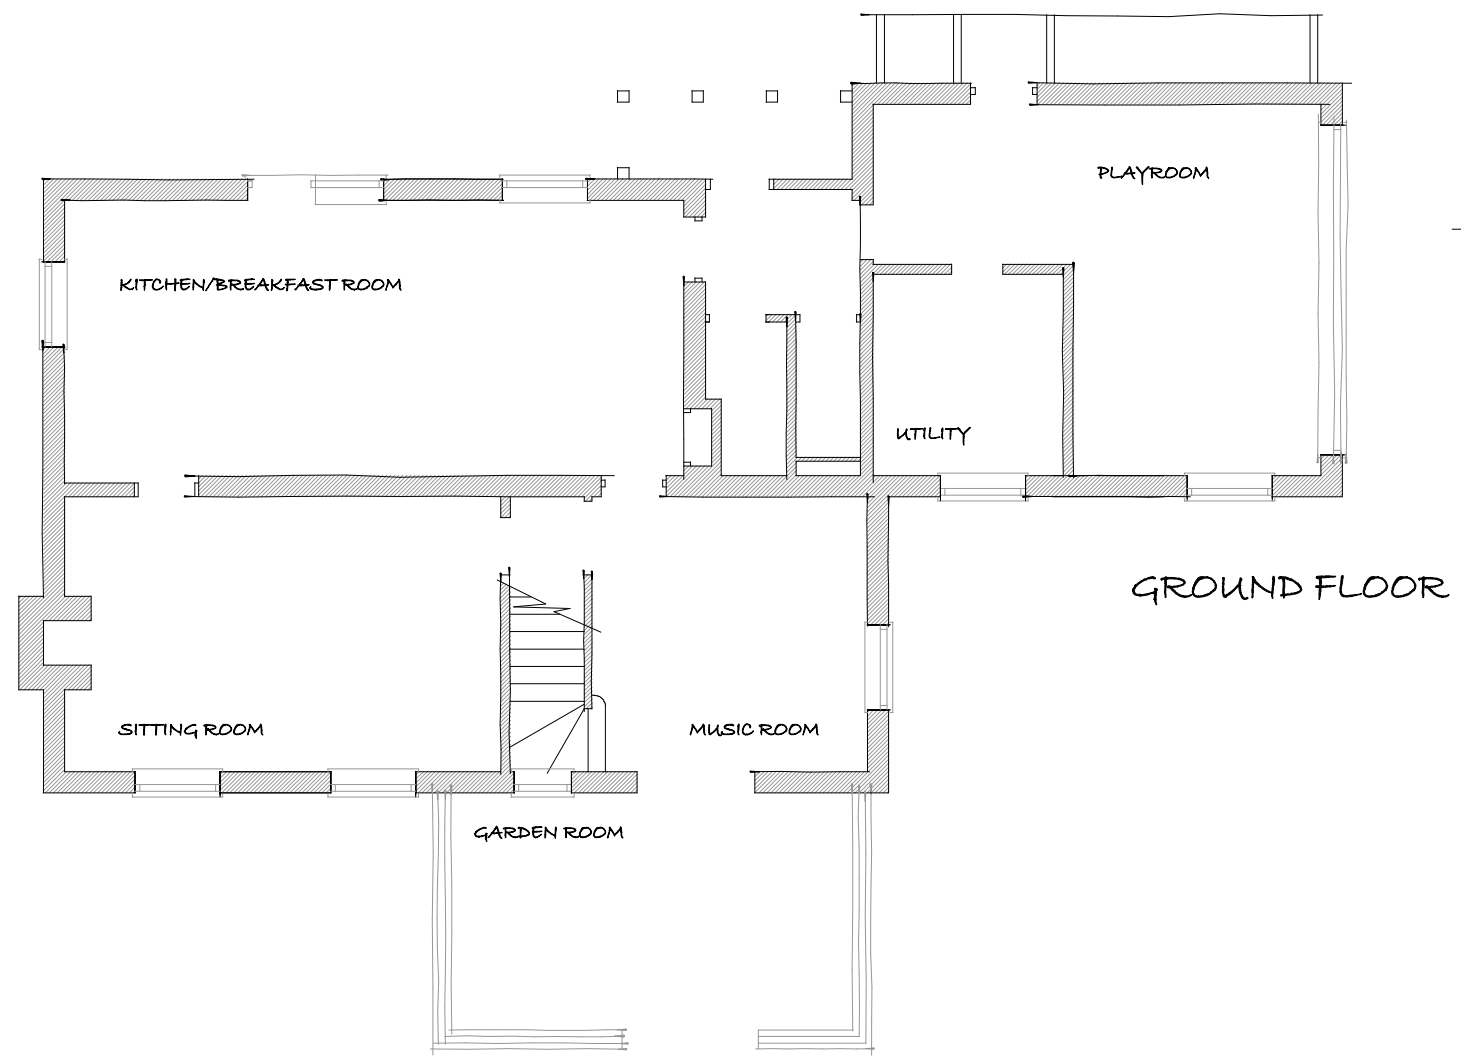

Revisions:
A] current external door kitchen corrected

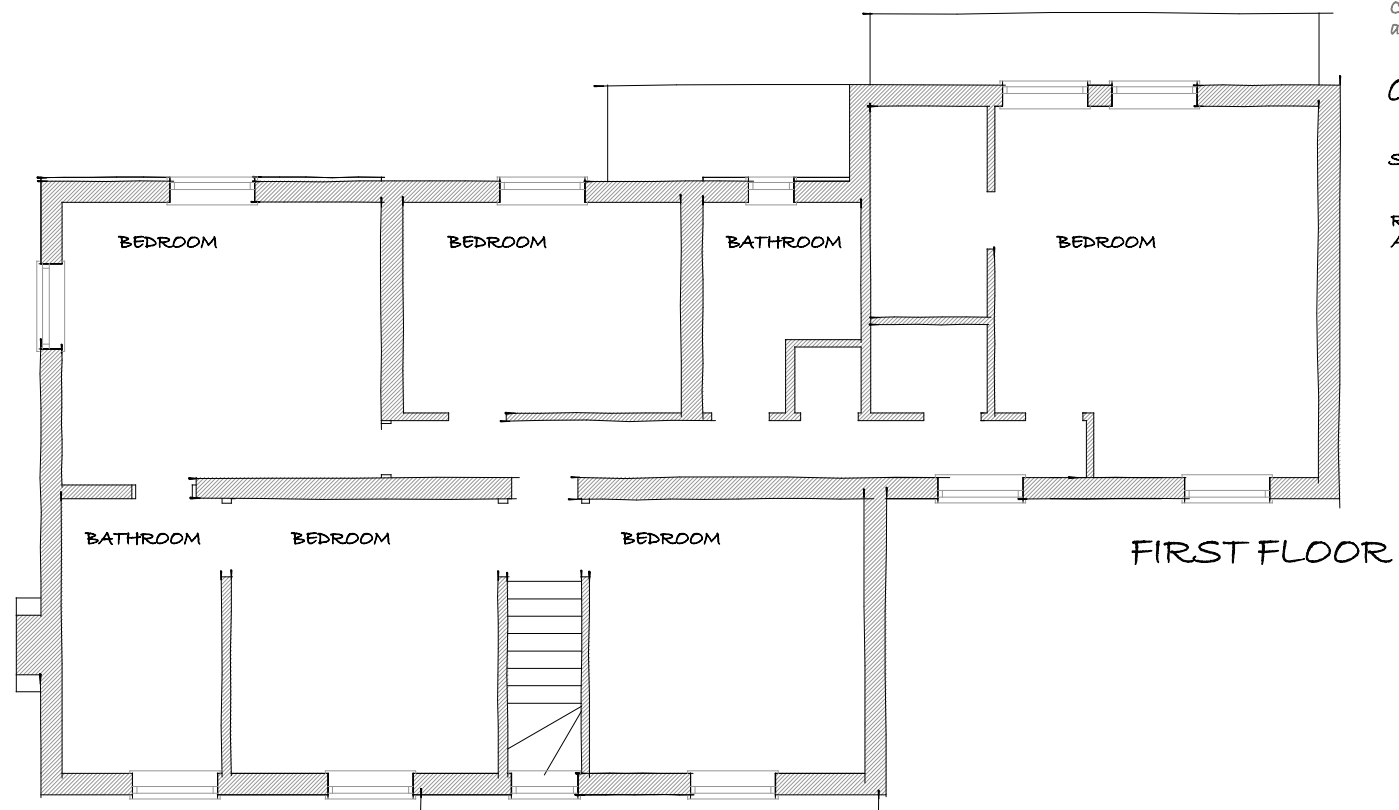

Extension & Alterations
Oak Cottage, South Street,
Ropley, Hampshire, SO24 0DY.

For K. Black & J. Pritchard

Drawing #499/001 A
PLANS AS EXISTING
Scale 1:100
Date August 2023

Andrew Bevis
Architectural Designs & Drawings

Alresford, Hampshire
Much Wenlock, Shropshire

07775 524891
a.bevis@btinternet.com