



1 QTY: 1 No. SIGNAGE ELEVATION
SCALE 1:10

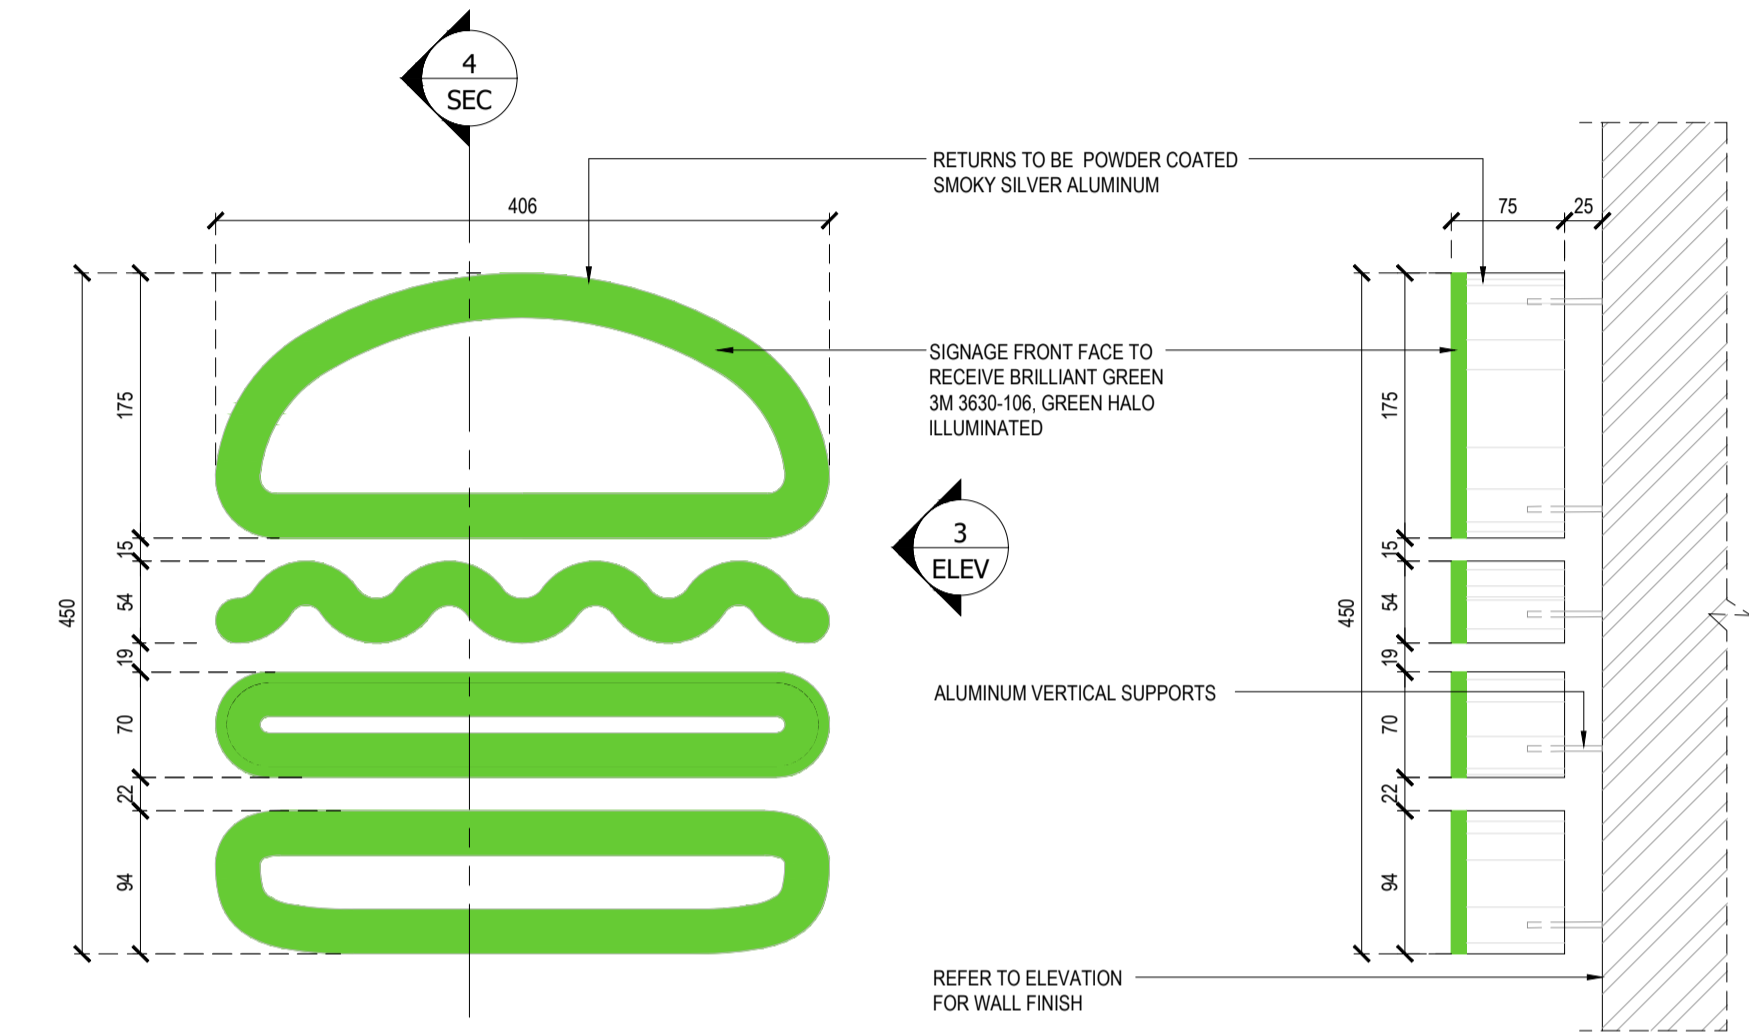


2 ELEVATION
SCALE 1:5

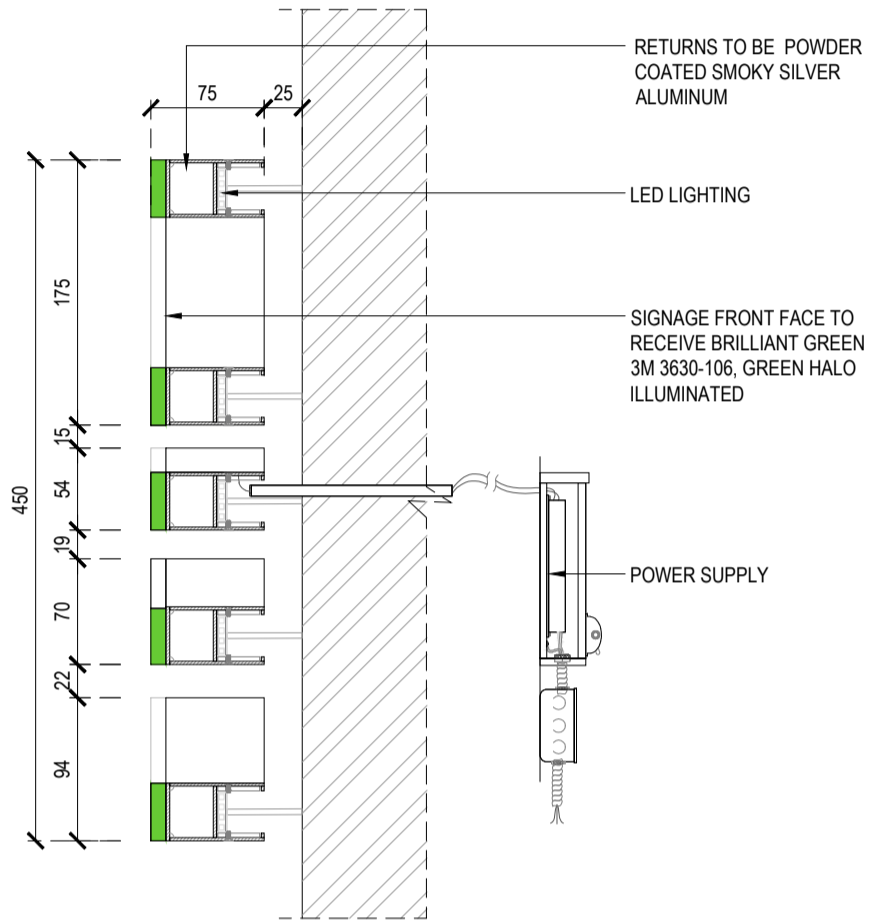


3 ELEVATION
SCALE 1:5

4 SECTION
SCALE 1:5

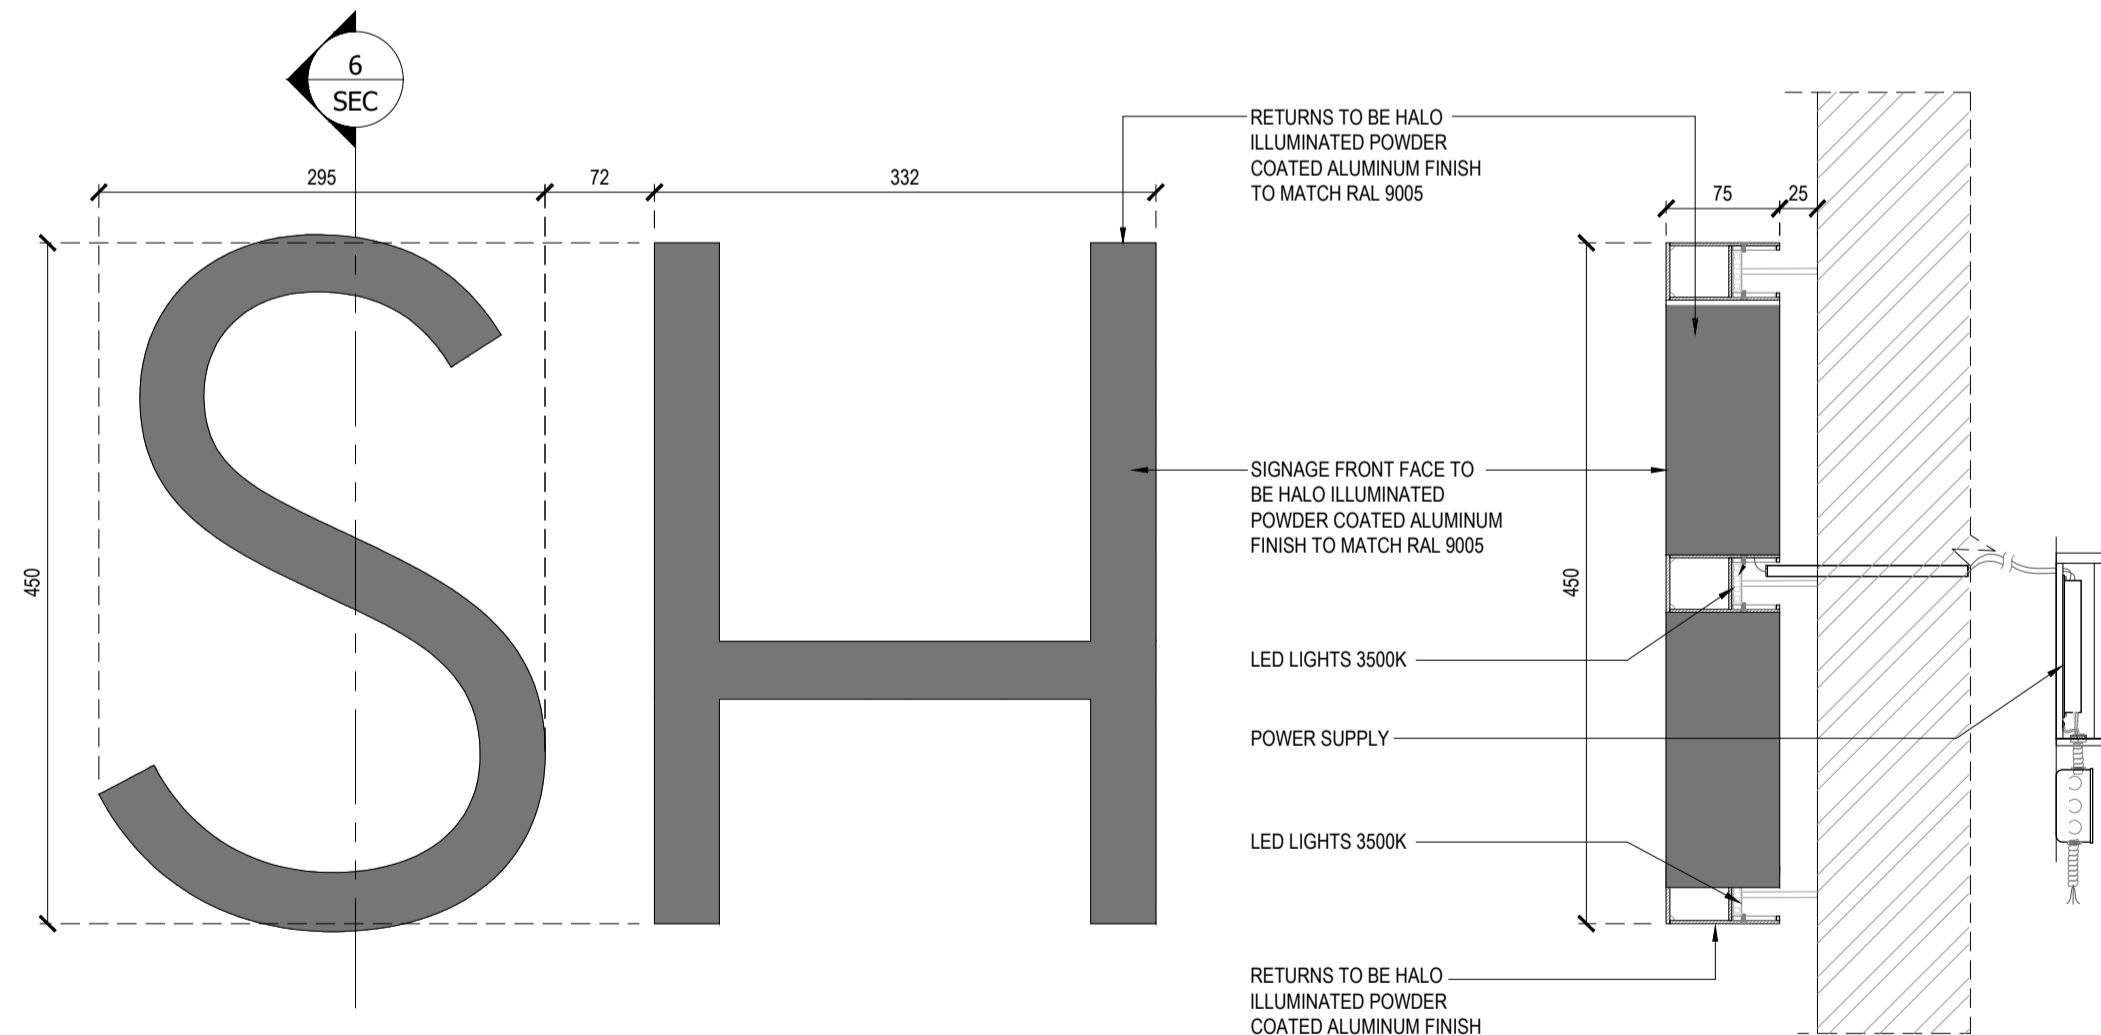


5 ELEVATION
SCALE 1:5

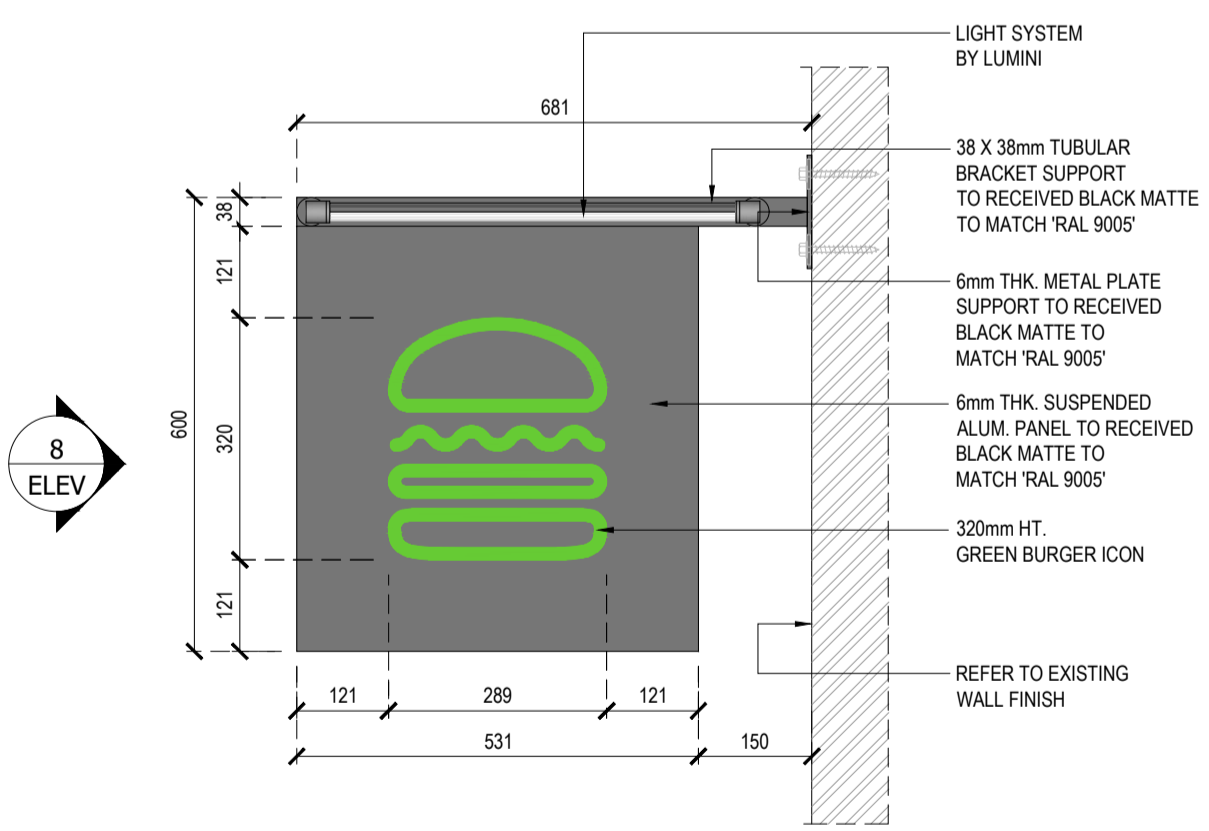

8 ELEVATION
SCALE 1:10

7 FLAG SIGNAGE ELEVATION
SCALE 1:10

6 SECTION
SCALE 1:5

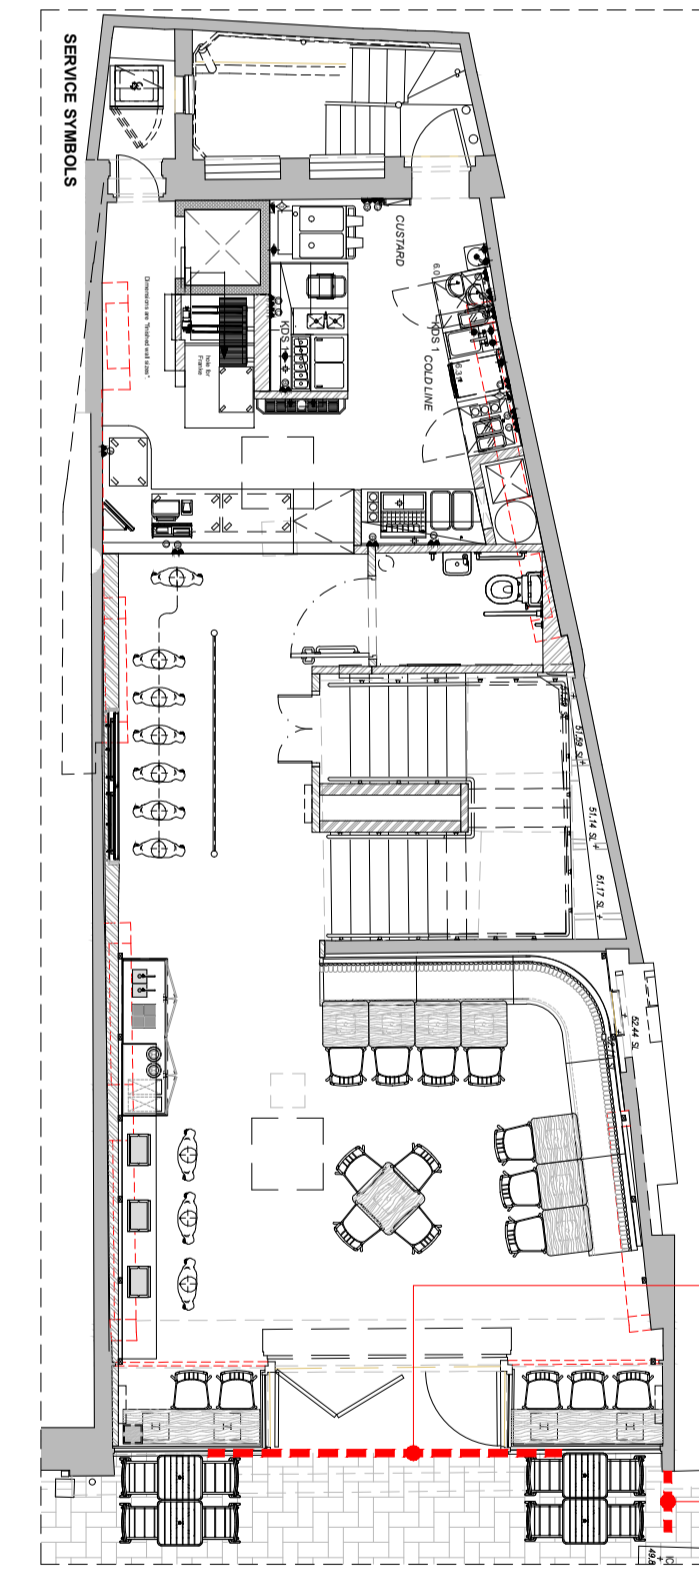

GROUND FLR. KEY PLAN
SCALE 1:100

GENERAL NOTES
This drawing is the property of zebra Projects Ltd and is not to be copied, reproduced, retained or disclosed to any unauthorised person, either wholly, electronically or in part without the written consent of zebra Projects Ltd.

ILLUSTRATED BRIEF
Any drawing prefixed with 'Illustrated brief' in the drawing title block must not in any way be used on site as a construction drawing or used for final detailed costing.

MAINTENANCE NOTES

COLOUR TEMPERATURE NOTES:

- FOR KITCHEN / BOH LIGHTS - 3500K (NEUTRAL WHITE)
- FOR FOH LIGHTS - 3000K (WARM WHITE)
- FOR SIGNAGES - 3500K (NEUTRAL WHITE)

REVISION	INIT	DATE
E	RJ	2023-10-12
D	MB	2023-09-27
C	MB	2023-08-31
B	JDS	2023-08-18
A	SCM	2023-08-15

W:\DESIGN\BRANDS\SHAKE SHACK\NEW BUILT\SS UK\SS OXFORD CORNMARKE...
UK\CURRENT

CAD REFERENCE

DIVERSE DINING

CLIENT

SHAKE SHACK
33-34 CORNMARKE...
OXFORD, UK

PROJECT TITLE




EXTERNAL SIGNAGE DETAILS

DRAWING TITLE

AS SHOWN @ A1 2023-10-27
SCALE DATE

37348 SCM
PROJECT NO. DRAWN BY

080 E
DRAWING NO. REVISION

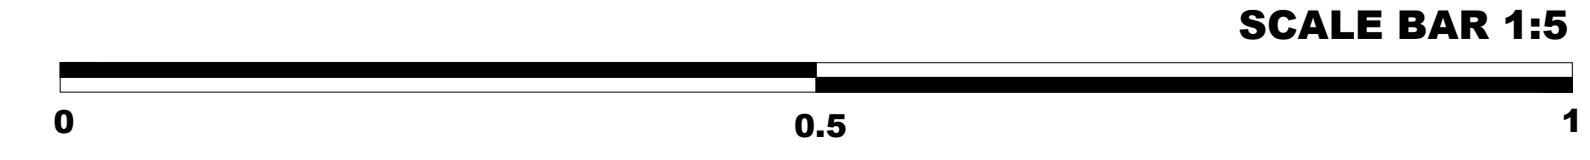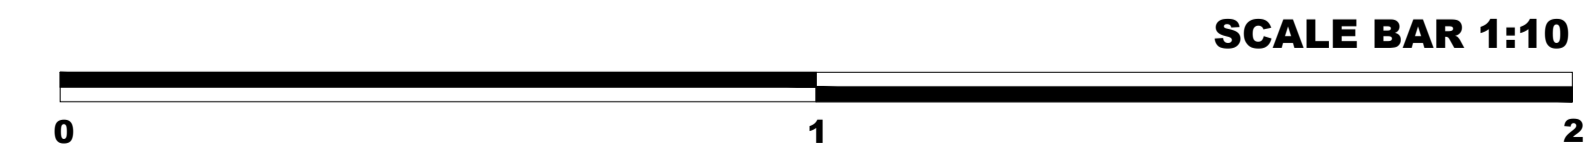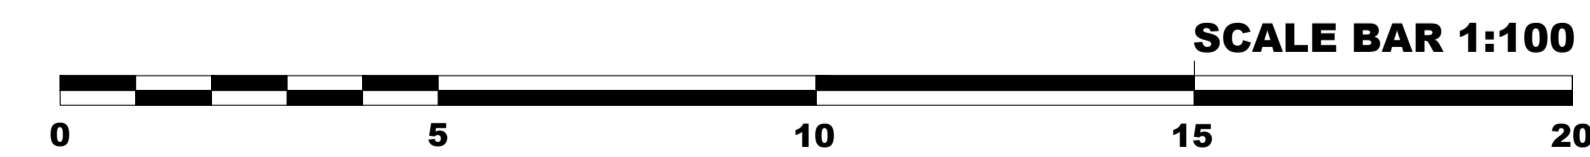

zebra
PROJECTS FZE

PO BOX 120789
SAIF
SHARJAH
UAE

Tel: +971 6 557 5229
Fax: +971 65 575 889

Zebra Projects FZE licence No: 02-01-04425