


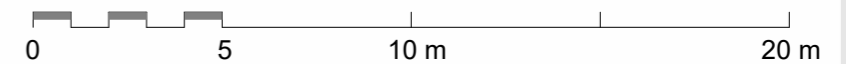

BP BLOCK PLAN
Scale 1 : 200



Client's Name
MANDI

Address
**1 BURGAN CLOSE
OXFORD OX4 3QR**

Project No. M18/N.BLD/010/JAN/23

JANUARY

Revisions

Project North

Scale 1 : 200

BLOCK PLAN

23-A101

Sheet No. ©2021