



PLANNING APPLICATION

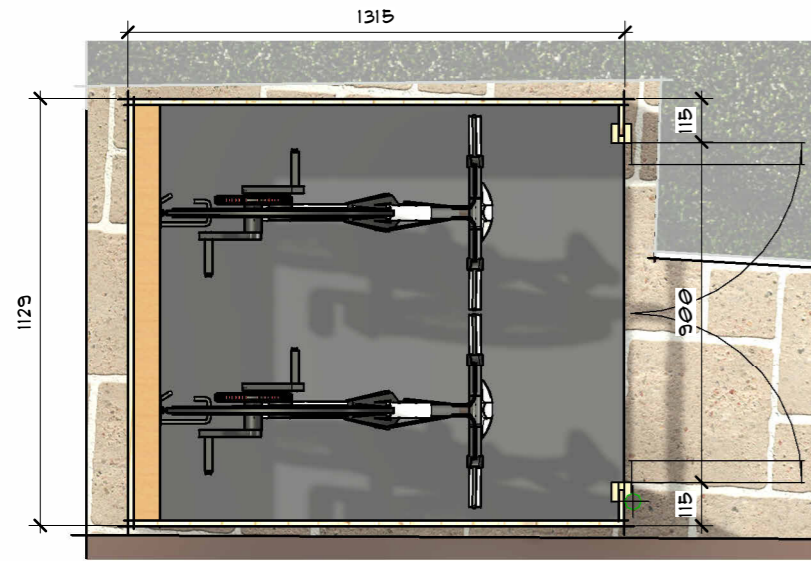


BIKE SHED

Scale 1:20

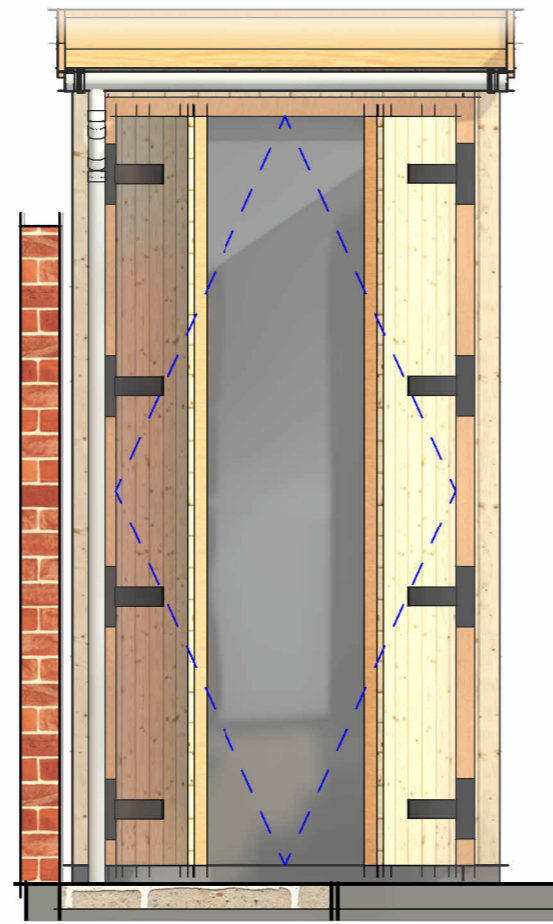

2 FRONT
Scale 1:20

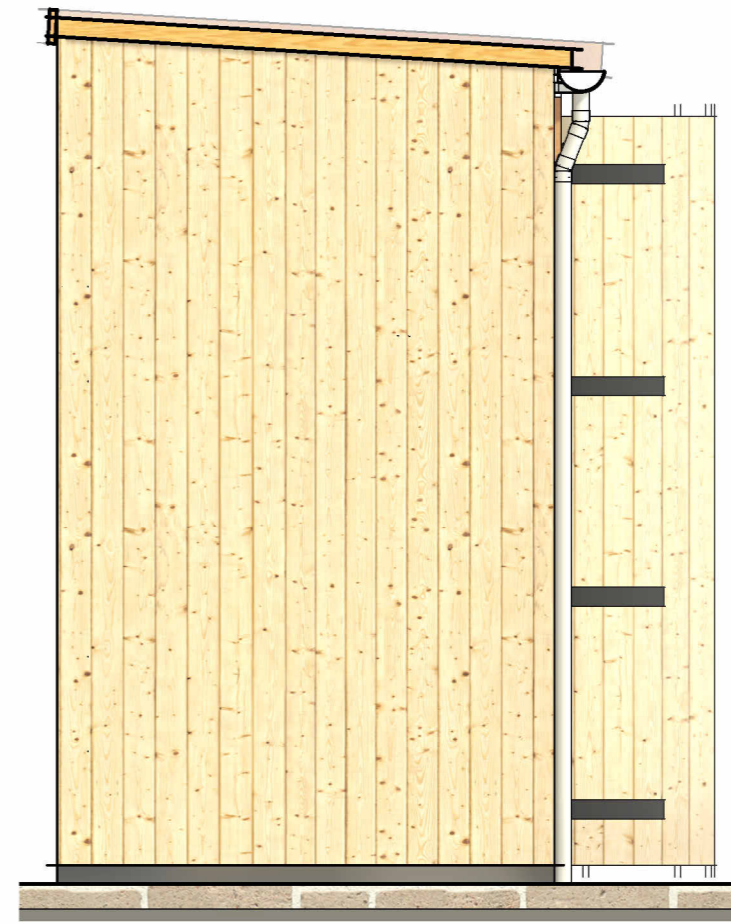

3 RIGHT
Scale 1:20




3D IMAGE BIKE SHED


Scale 1:1



4 REAR
Scale 1:20

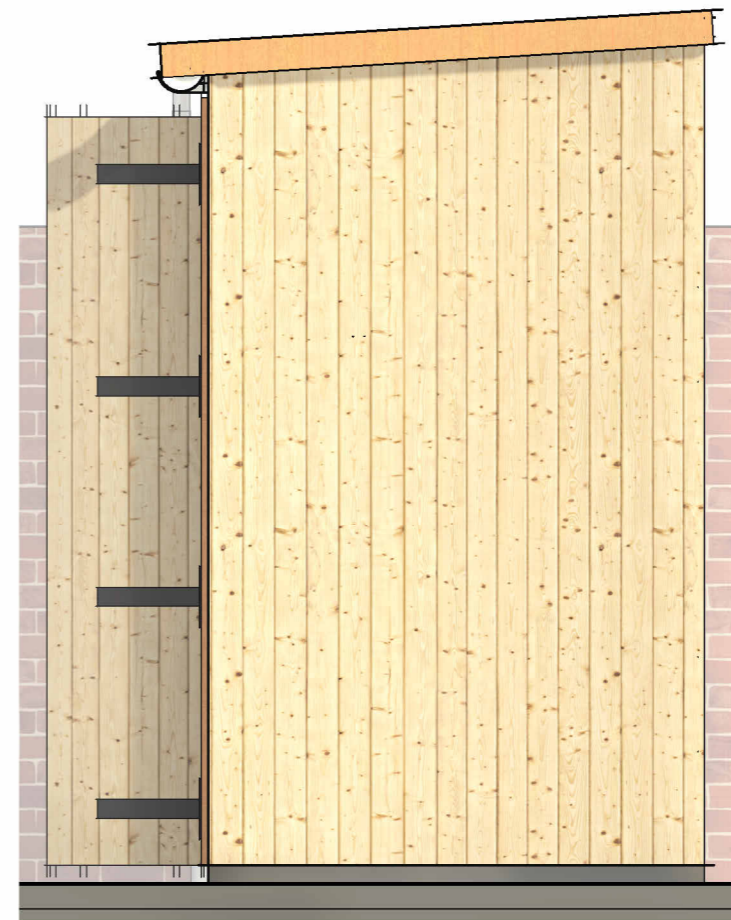


5 LEFT
Scale 1:20

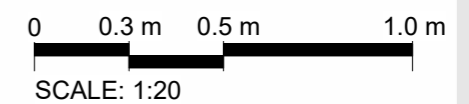

Client's Name
MANDI
Address
**1 BURGAN CLOSE
OXFORD OX4 3QR**

Project No. M18/N.BLD/010/JAN/23

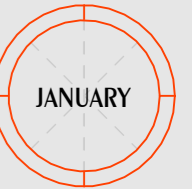

Revisions

No.	Description

Project North



Scale As indicated

BIKE SHED

23-A108

Sheet No. ©2021