

Do not scale dimensions from this drawing


The survey information shown on this drawing is based on a survey prepared by a third party and TSH Architects accept no responsibility for the accuracy or completeness of the survey

| KEY  |  |
|--|--|
| Veg. for removal                                       |  |
| Proposed Breedon (or similar) compacted gravel surface |  |
| Proposed grassed area                                  |  |
| Proposed planting bed                                  |  |
| Proposed ashlar stone paving                           |  |



ABOVE: Landscape proposals 1:100

BELOW: Perspectives

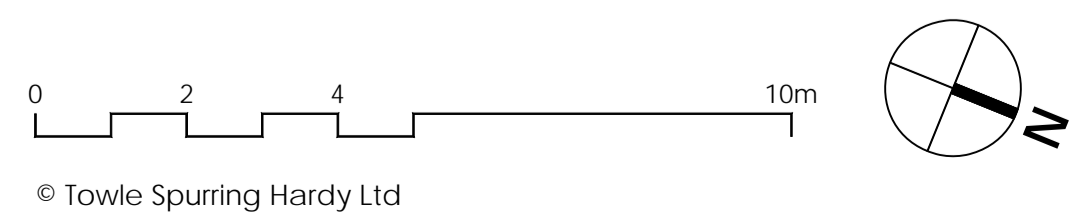

|     |          |                |
|-----|----------|----------------|
| P2  | 05/10/23 | Planning Issue |
| /   | 29/04/19 | Planning Issue |
| Rev | Date     | Description    |



|                      |                     |
|----------------------|---------------------|
| St Edward's School   | Date: 26th Apr 2019 |
| The Old San          | Scale: 1:100@A1     |
| Oxford               | Status: Planning    |
| Proposed Landscaping | Drawn: JR           |
| Post Demolition      | Revision: /         |
| 2018043              | - 03 - 020          |