
The survey information shown on this drawing is based on a survey prepared by a third party and TSH Architects accept no responsibility for the accuracy or completeness of the survey

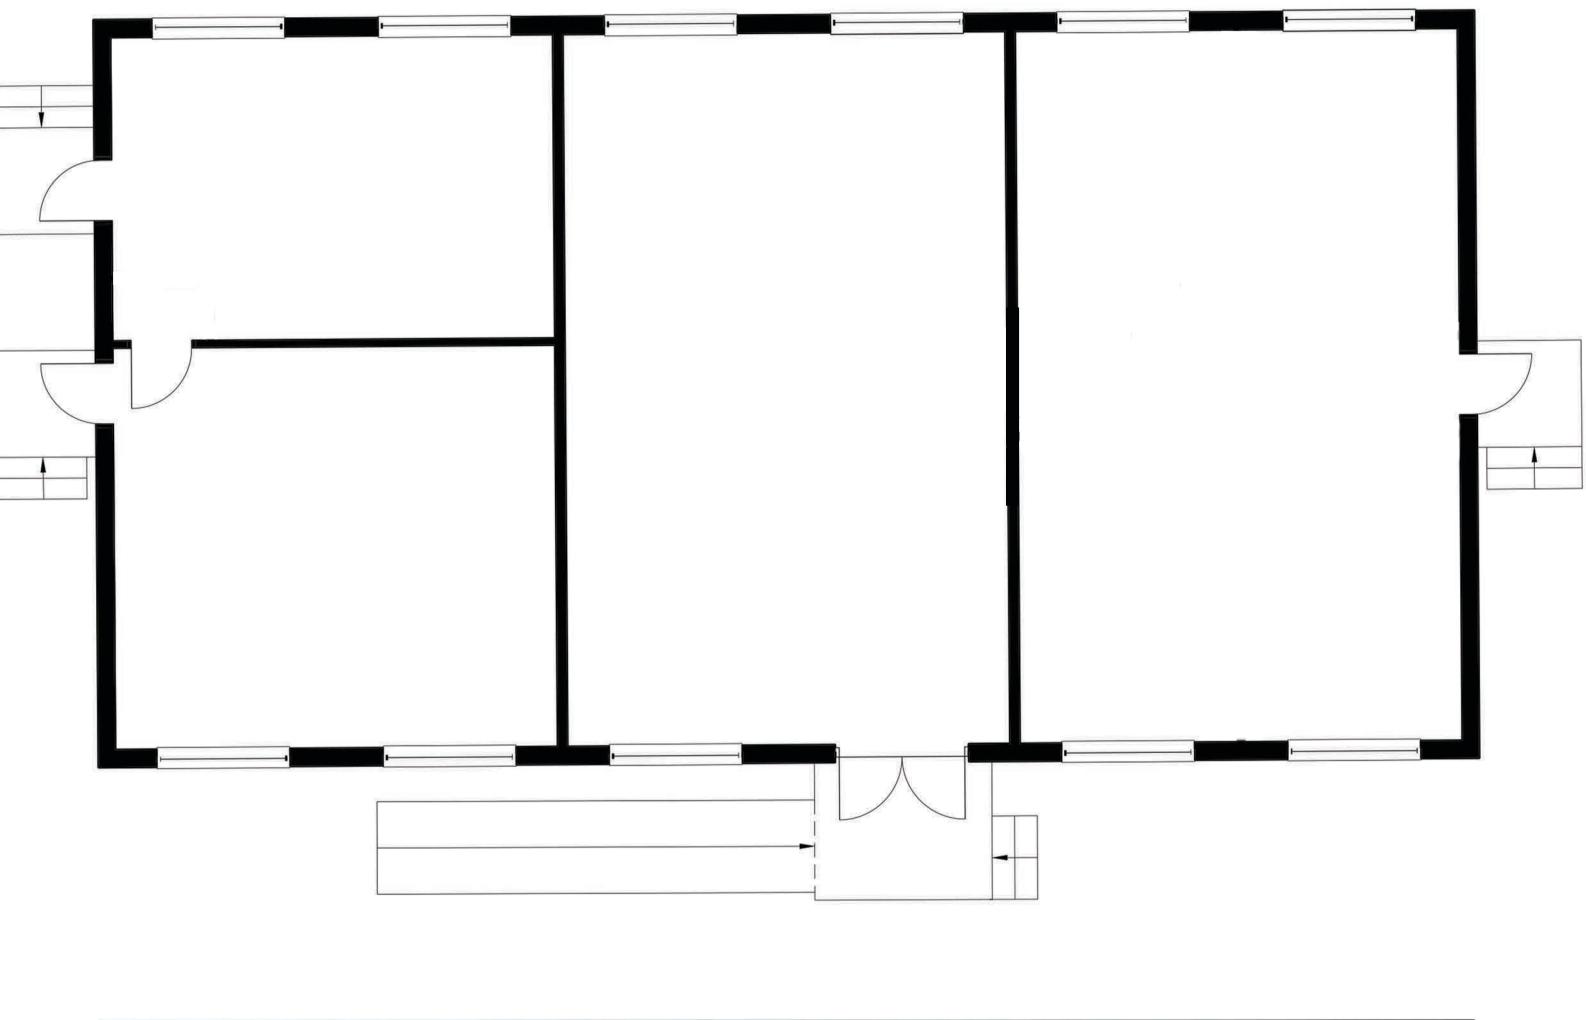

18.3 m

architects
Tel: 01865 861281
tsharchitects.co.uk

9.9 m

A Rev	27/06/23 <b>Date</b>	Scale Changes  Description		
St E	dward's S	ichool	Date:	23/06/14
Tem	porary C	lassrooms	Scale:	1:50@A1
Oxf	ord		Status:	Planning
Exis	ting Drav	ving	Drawn:	TD
Ann	nex Plan			
2023009-A-03-012			Revision:	1

