

Lightbox Architects

1 Kings Meadow
Osney Mead
Oxford
OX2 0DP
t 07901 521084
lightboxarchitects.com


title
alterations and additions to
44 Charlbury Road
Oxford
OX2 6UX
for Mrs Huaying Ding and Mr Hu Wang

drawing
existing front and rear (east and west)
elevations

drawing number
CHA 015

scale at A3
1:100
date
October 2020
drawn by
jmac

RECORD DRAWING

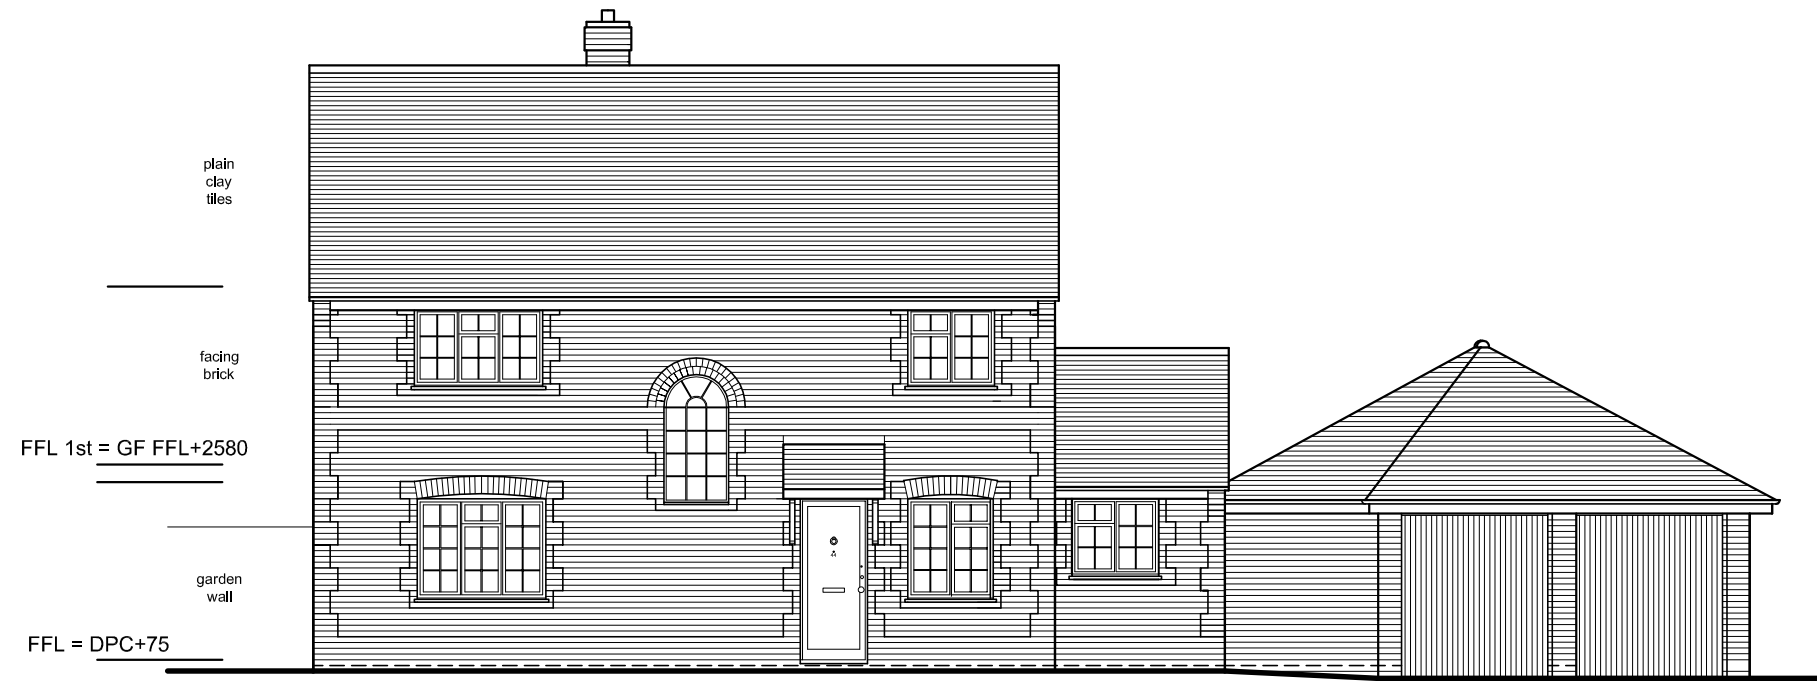

east (front) elevation



west (rear) elevation

