



01 GRADED FIRE EXIT TO MAIN RECITAL HALL  
319 PLAN SCALE 1:50

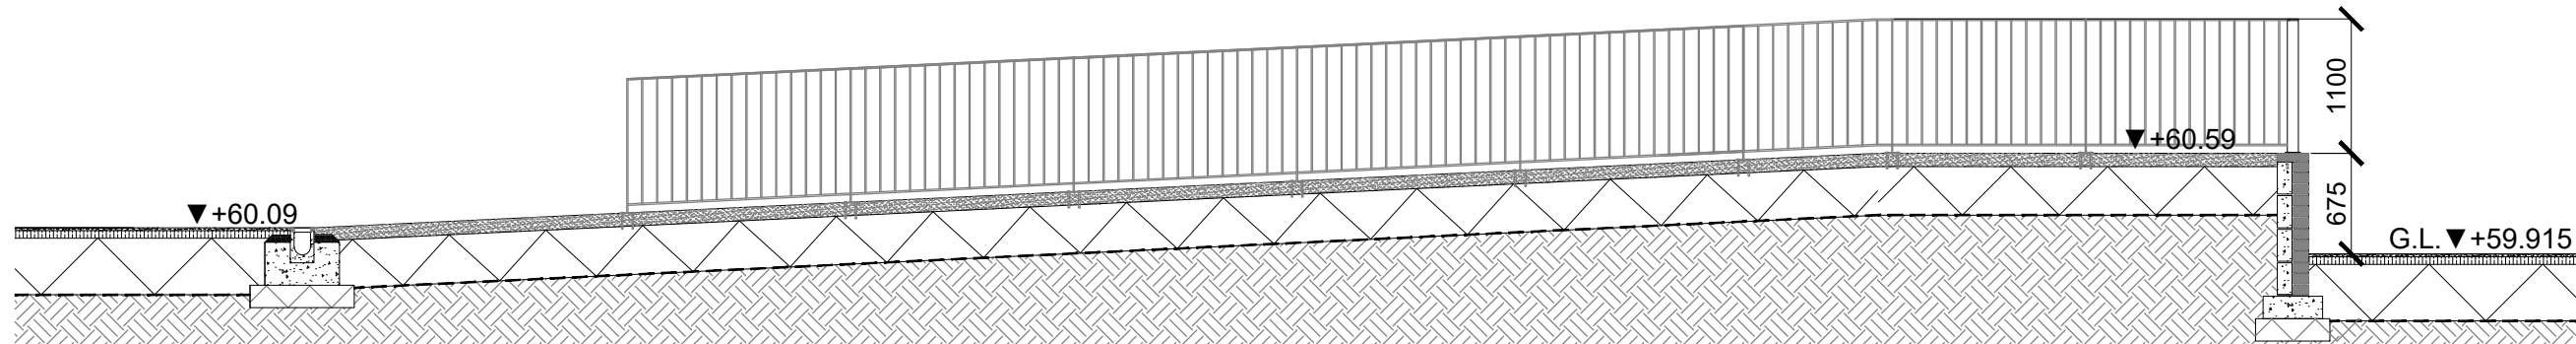

02 GRADED FIRE EXIT TO MAIN RECITAL HALL  
319 SECTION-ELEVATION SCALE 1:50

REV.	DESCRIPTION	APP. DATE
C	Balustrade, surface finish	NT 09/10/23
B	Balustrade spec	NT 12/09/23
A	Height of railing	NT 26/05/23
		APP. DATE

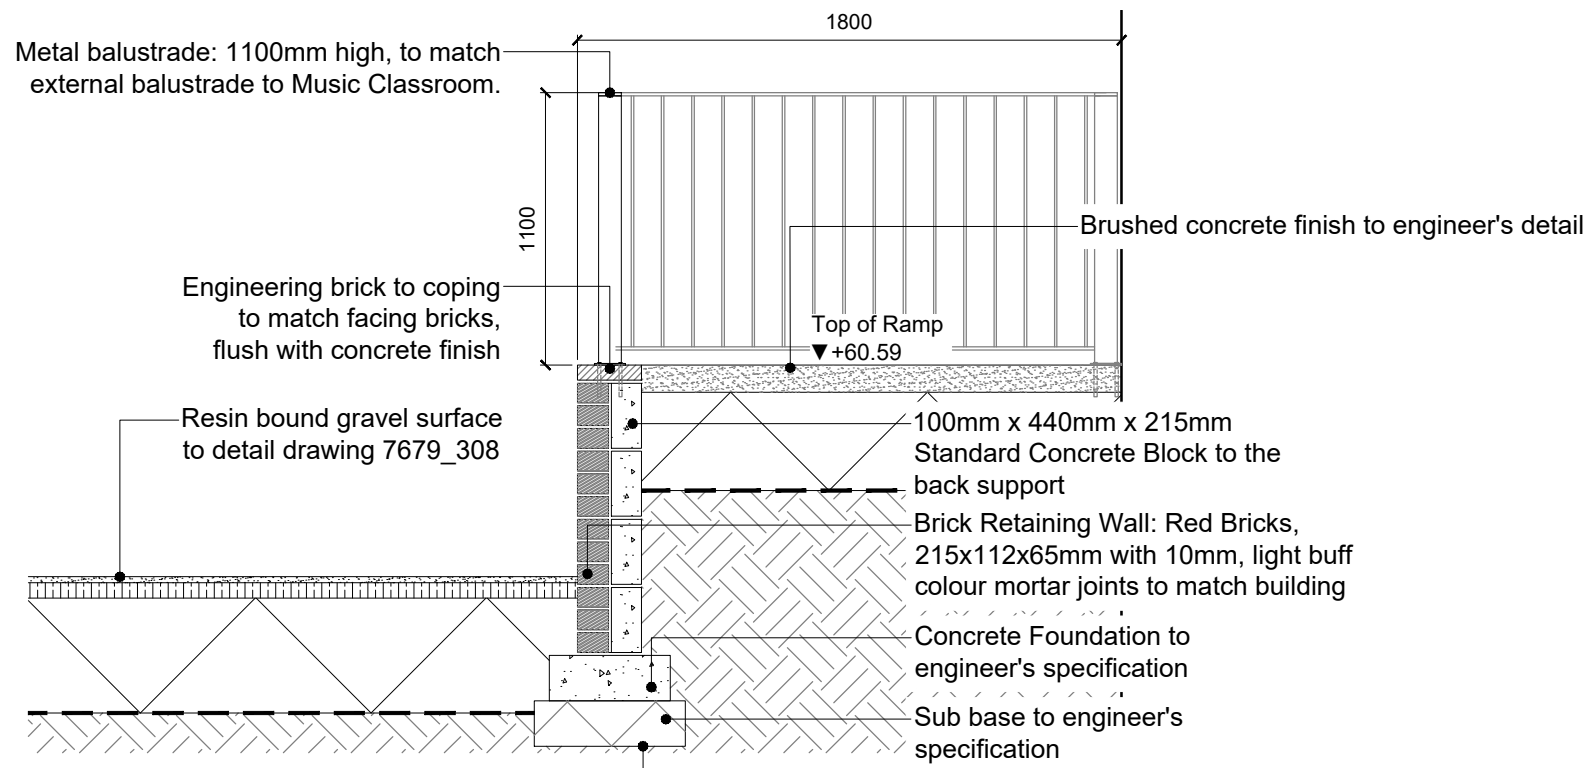

03 RESIN BOUND SURFACE DETAIL  
319 SECTION SCALE 1:25

LD A DESIGN

PROJECT TITLE  
DRAGON SCHOOL

DRAWING TITLE  
Fire Exit To Main Recital Hall

ISSUED BY	Oxford	T: 01865 887 050
DATE	May 2023	DRAWN KM
SCALE@A3	As shown	CHECKED NT
STATUS	Construction	APPROVED DW

DWG. NO 7379\_319 C

No dimensions are to be scaled from this drawing. All dimensions are to be checked on site. Area measurements for indicative purposes only.

© LDA Design Consulting Ltd. Quality Assured to BS EN ISO 9001 : 2015

Sources Ordnance Survey

**READ THIS FIRST**

⚠ **Note for Contractors**  
This drawing should be considered along with the risk information contained in the CDM Pre Construction Information. This information will include details of the SIGNIFICANT risks which LDA Design has identified which may arise from constructing their designs shown on this drawing. A Competent Contractor should be aware of the typical risks associated with doing this work.

⚠ **Note for Workers**  
DO NOT START YOUR WORK unless you know the Risks and Controls relating to the work on this drawing (including SAFE SEQUENCES OF WORK and EQUIPMENT).

⚠ Do not issue copies of parts of this drawing without the above Note for Workers (unless you are sure that the Workers can undertake the work safely).

Scale as shown

