


X:\JOBS\17379_DRAGON_SCHOOL_DETAILED_DESIGN\CAD\DRAWINGS\17379_202_METAL_WALL_ELEVATION.DWG

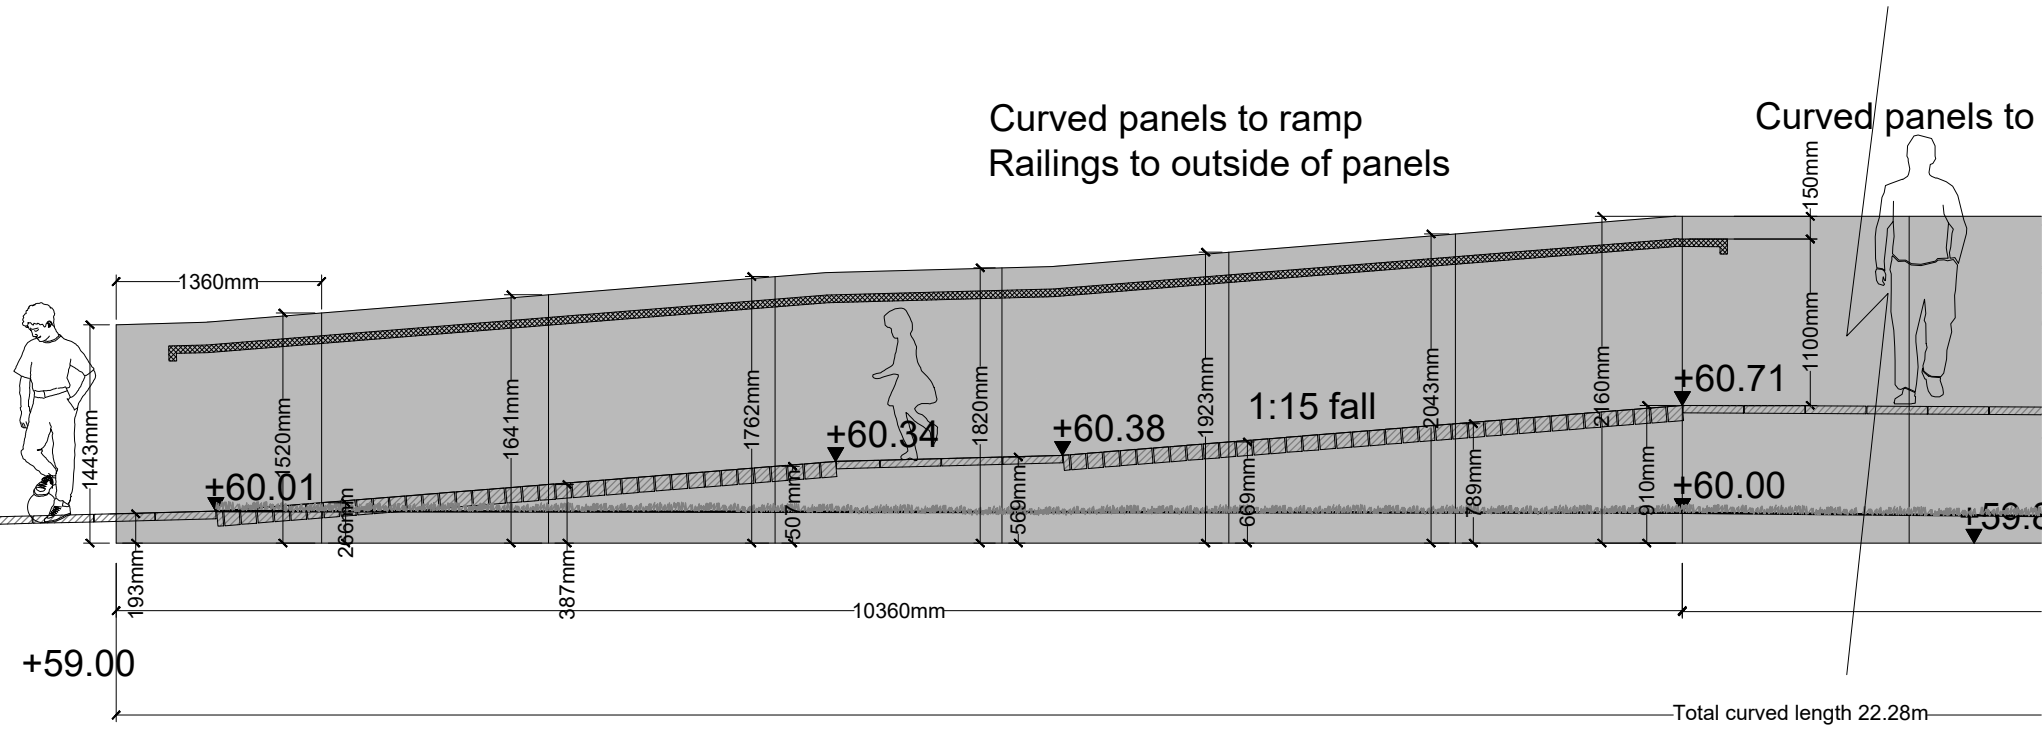

READ THIS FIRST


Note for Contractors
This drawing should be considered along with the risk information contained in the CDM Pre Construction Information. This information will include details of the SIGNIFICANT risks which LDA Design has identified which may arise from constructing their designs shown on this drawing. A Competent Contractor should be aware of the typical risks associated with doing this work.

Note for Workers
DO NOT START YOUR WORK unless you know the Risks and Controls relating to the work on this drawing (including SAFE SEQUENCES OF WORK and EQUIPMENT).

Do not issue copies of parts of this drawing without the above Note for Workers (unless you are sure that the Workers can undertake the work safely).

For Plan and Sections refer to drawing 7379_201

C	Corten 5mm option	NT	15.06.2023
B	Construction issue	NT	24.03.2023
A	Curved panel design	NT	27.03.2023
REV.	DESCRIPTION	APP.	DATE

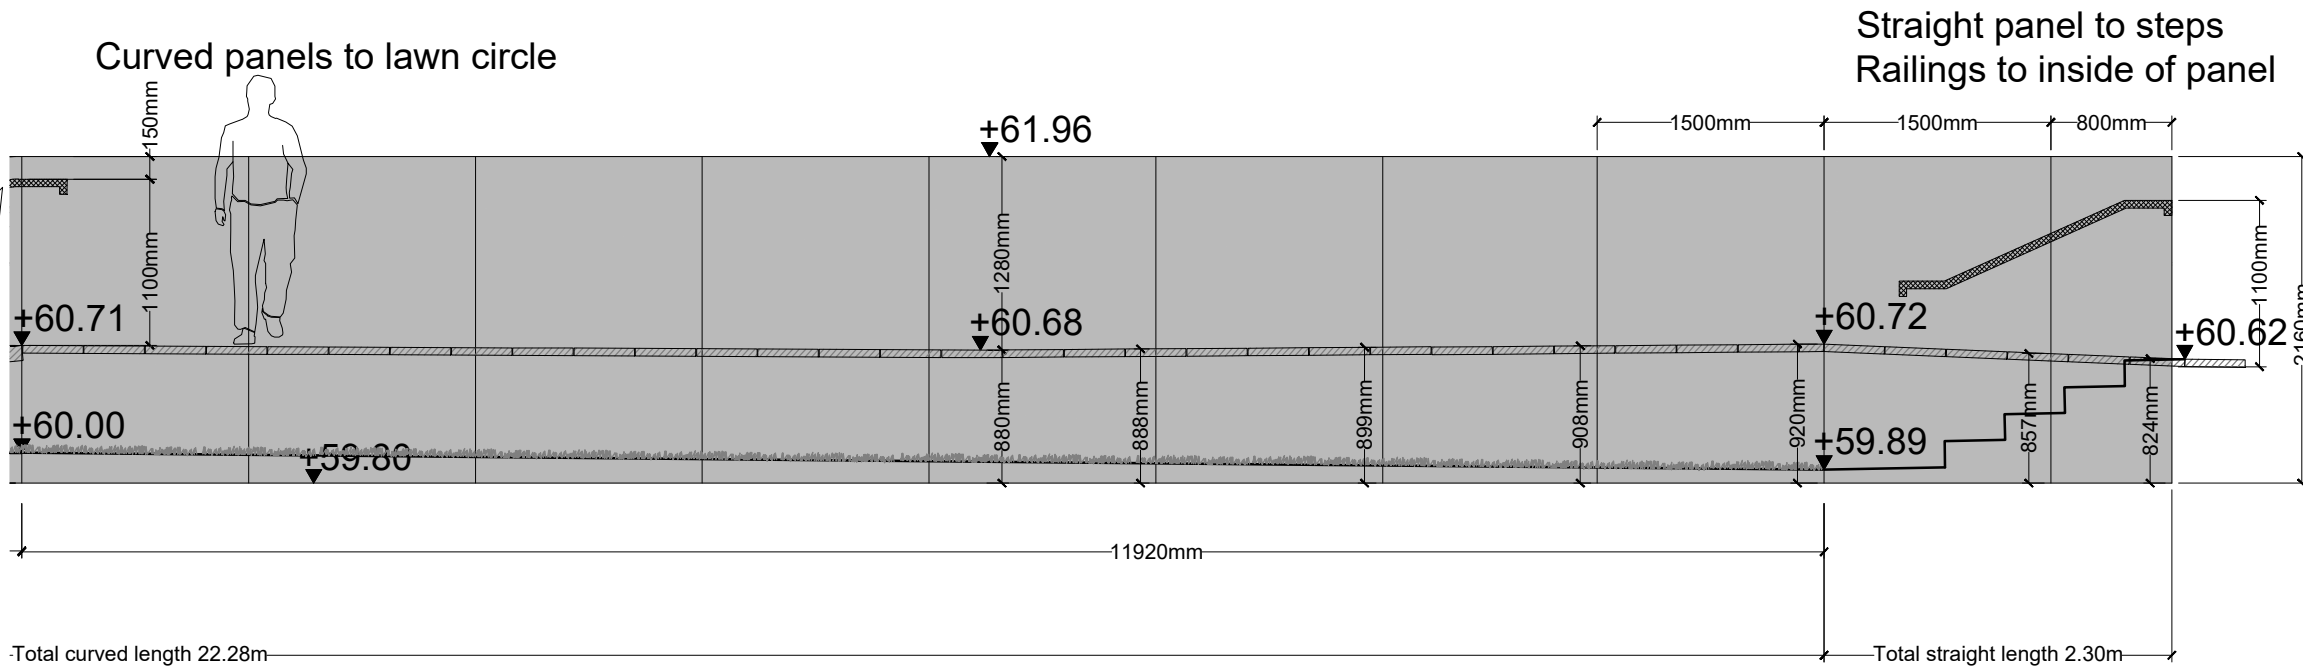

LDĀ DESIGN

PROJECT TITLE
Dragon Music School

DRAWING TITLE
Curved Metal Feature Panels
Elevation

ISSUED BY	Oxford	T:	01865 887 050
DATE	April 2020	DRAWN	NT
SCALE@A3	1:50	CHECKED	DW
STATUS	Construction	APPROVED	DW

DWG. NO 7379_202 C

No dimensions are to be scaled from this drawing. All dimensions are to be checked on site. Area measurements for indicative purposes only.

© LDA Design Consulting Ltd. Quality Assured to BS EN ISO 9001 : 2015

Sources Ordnance Survey

