



X:\JOBS\17379_DRAGON_SCHOOL_DETAILED_DRAWINGS\17379_206_PLANTER WITH SEATING EDGE.DWG

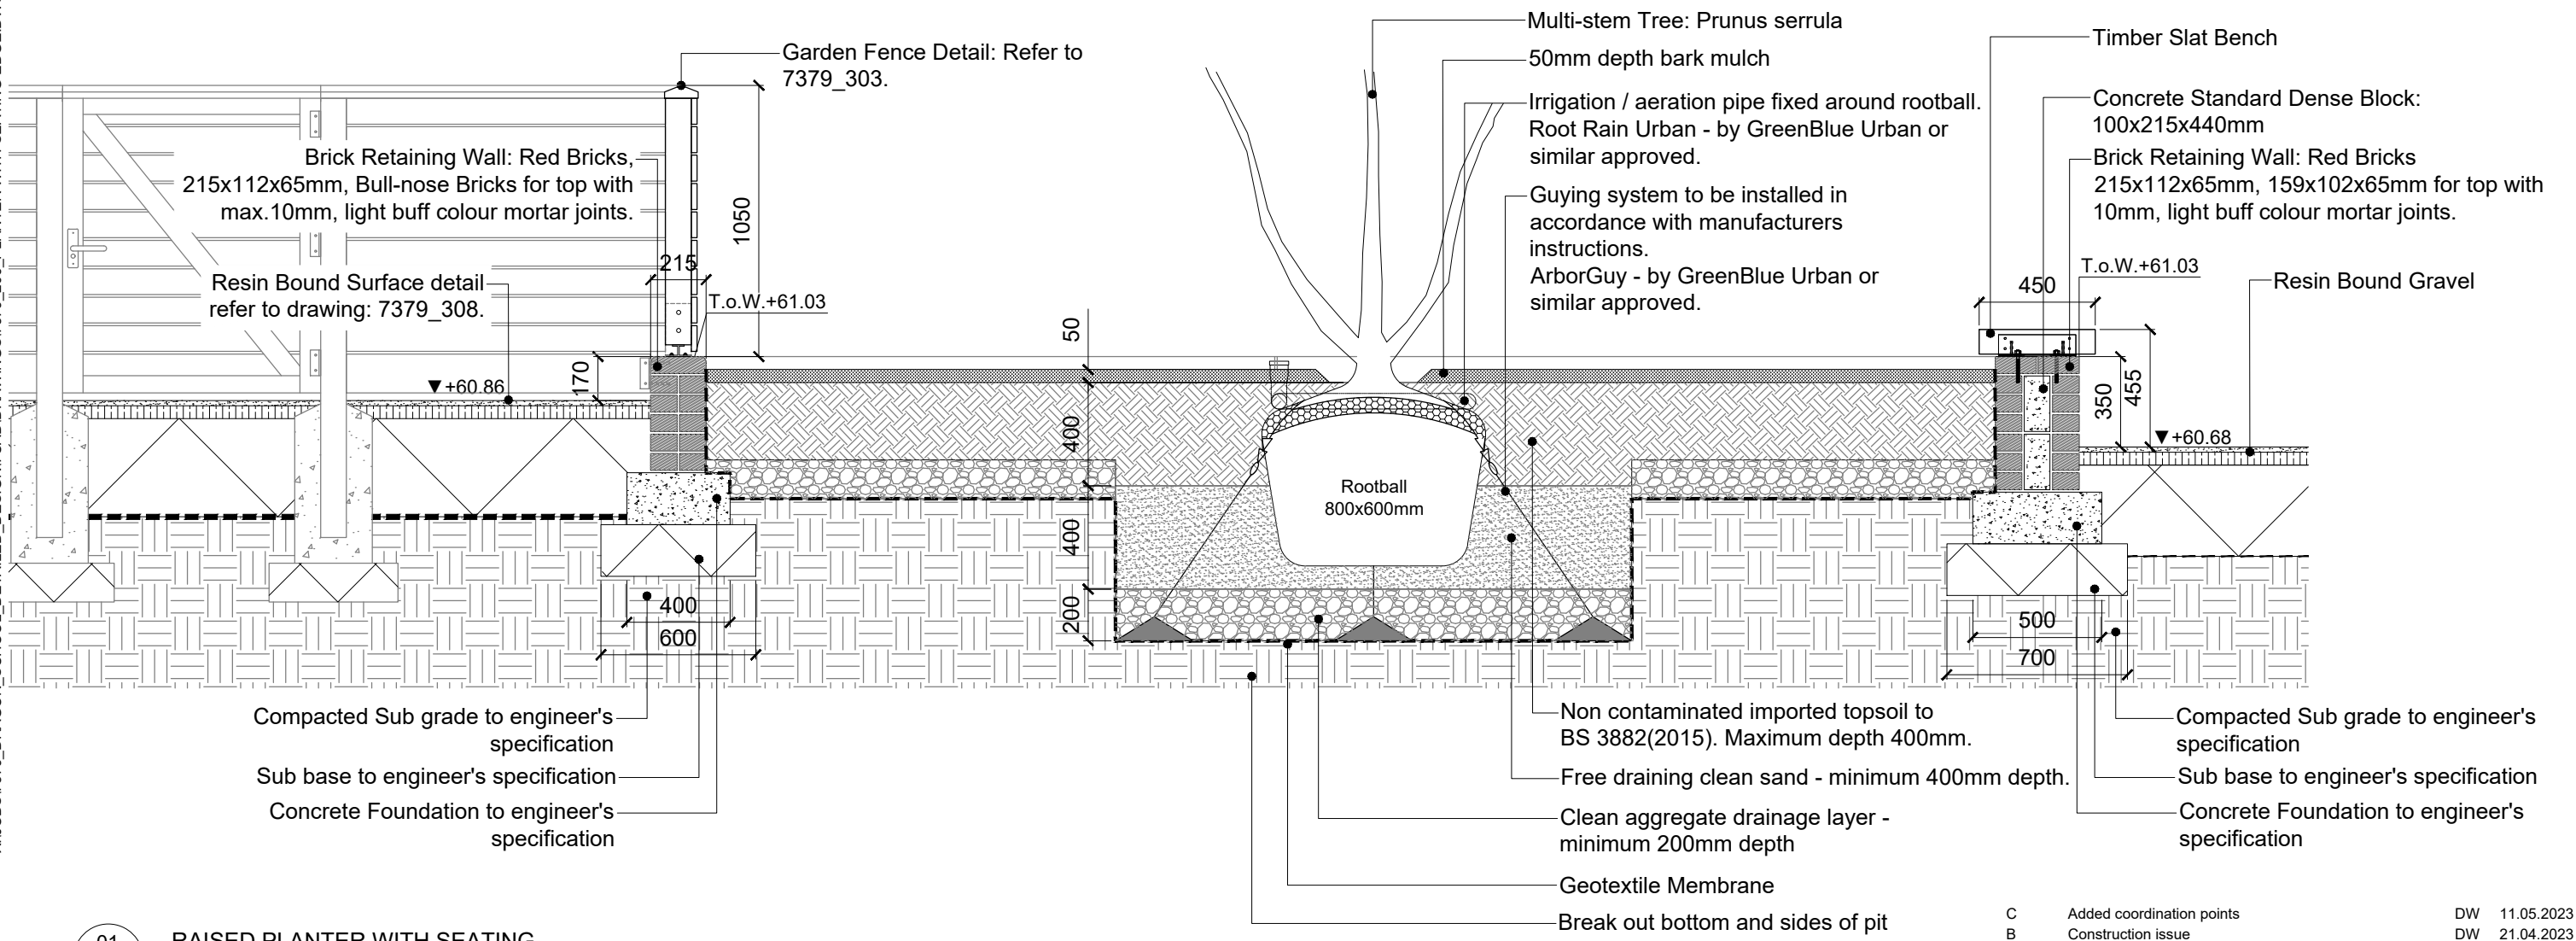

01 RAISED PLANTER WITH SEATING
206 SECTION SCALE 1:25

| | | | |
|------|---------------------------|------|------------|
| C | Added coordination points | DW | 11.05.2023 |
| B | Construction issue | DW | 21.04.2023 |
| A | Railing specification | DW | 11.08.2020 |
| REV. | DESCRIPTION | APP. | DATE |

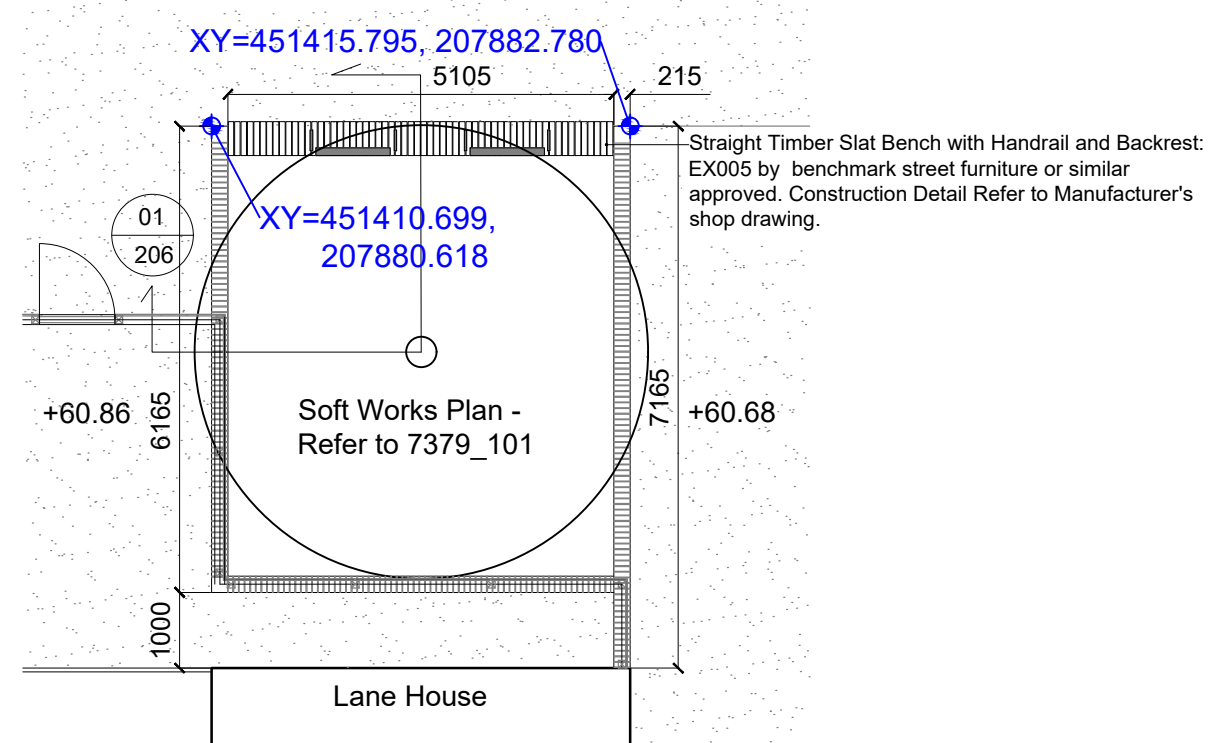

02 RAISED PLANTER WITH SEATING
206 PLAN SCALE 1:100

READ THIS FIRST

- Note for Contractors**
 This drawing should be considered along with the risk information contained in the CDM Pre Construction Information. This information will include details of the SIGNIFICANT risks which LDA Design has identified which may arise from constructing their designs shown on this drawing. A Competent Contractor should be aware of the typical risks associated with doing this work.
- Note for Workers**
 DO NOT START YOUR WORK unless you know the Risks and Controls relating to the work on this drawing (including SAFE SEQUENCES OF WORK and EQUIPMENT).
- Do not issue copies of parts of this drawing without the above Note for Workers (unless you are sure that the Workers can undertake the work safely).

LDĀDESIGN

PROJECT TITLE
DRAGON SCHOOL

DRAWING TITLE
Planter North of Lane House:
Raised in-ground Planter with Seating Edge Detail

| | | |
|-----------|--------------|------------------|
| ISSUED BY | Oxford | T: 01865 887 050 |
| DATE | June 2020 | DRAWN KM |
| SCALE@A3 | As shown | CHECKED NT |
| STATUS | Construction | APPROVED DW |

DWG. NO 7376_206 C

No dimensions are to be scaled from this drawing. All dimensions are to be checked on site. Area measurements for indicative purposes only.

© LDA Design Consulting Ltd. Quality Assured to BS EN ISO 9001 : 2015
Sources Ordnance Survey

Scale as shown

