


X:\UOBS\7379\_DRAGON\_SCHOOL\_DETAILED\_DRAWINGS\7379\_203\_SEATING\_STEPS.DWG

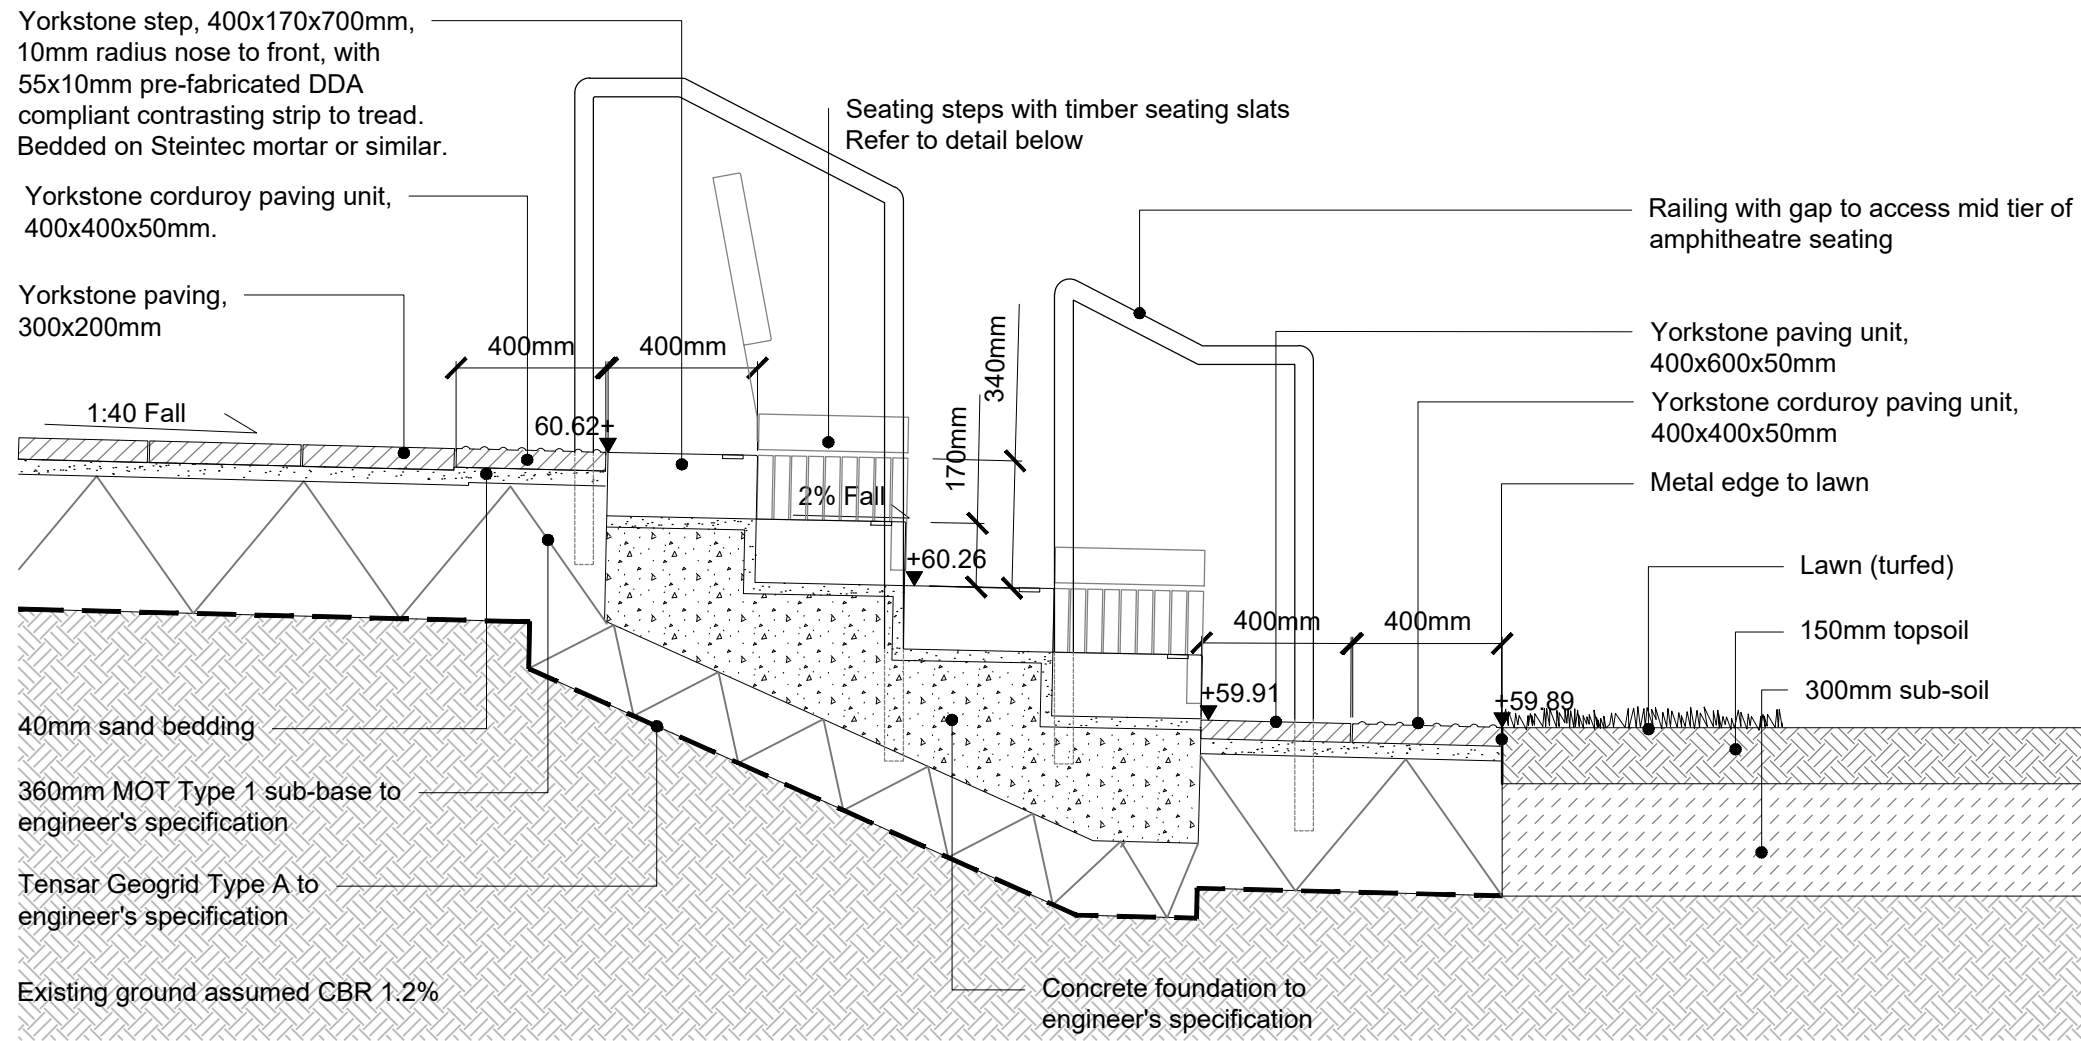

**READ THIS FIRST**



**Note for Contractors**

This drawing should be considered along with the risk information contained in the CDM Pre Construction Information. This information will include details of the SIGNIFICANT risks which LDA Design has identified which may arise from constructing their designs shown on this drawing. A Competent Contractor should be aware of the typical risks associated with doing this work.




**Note for Workers**

DO NOT START YOUR WORK unless you know the Risks and Controls relating to the work on this drawing (including SAFE SEQUENCES OF WORK and EQUIPMENT).



Do not issue copies of parts of this drawing without the above Note for Workers (unless you are sure that the Workers can undertake the work safely).

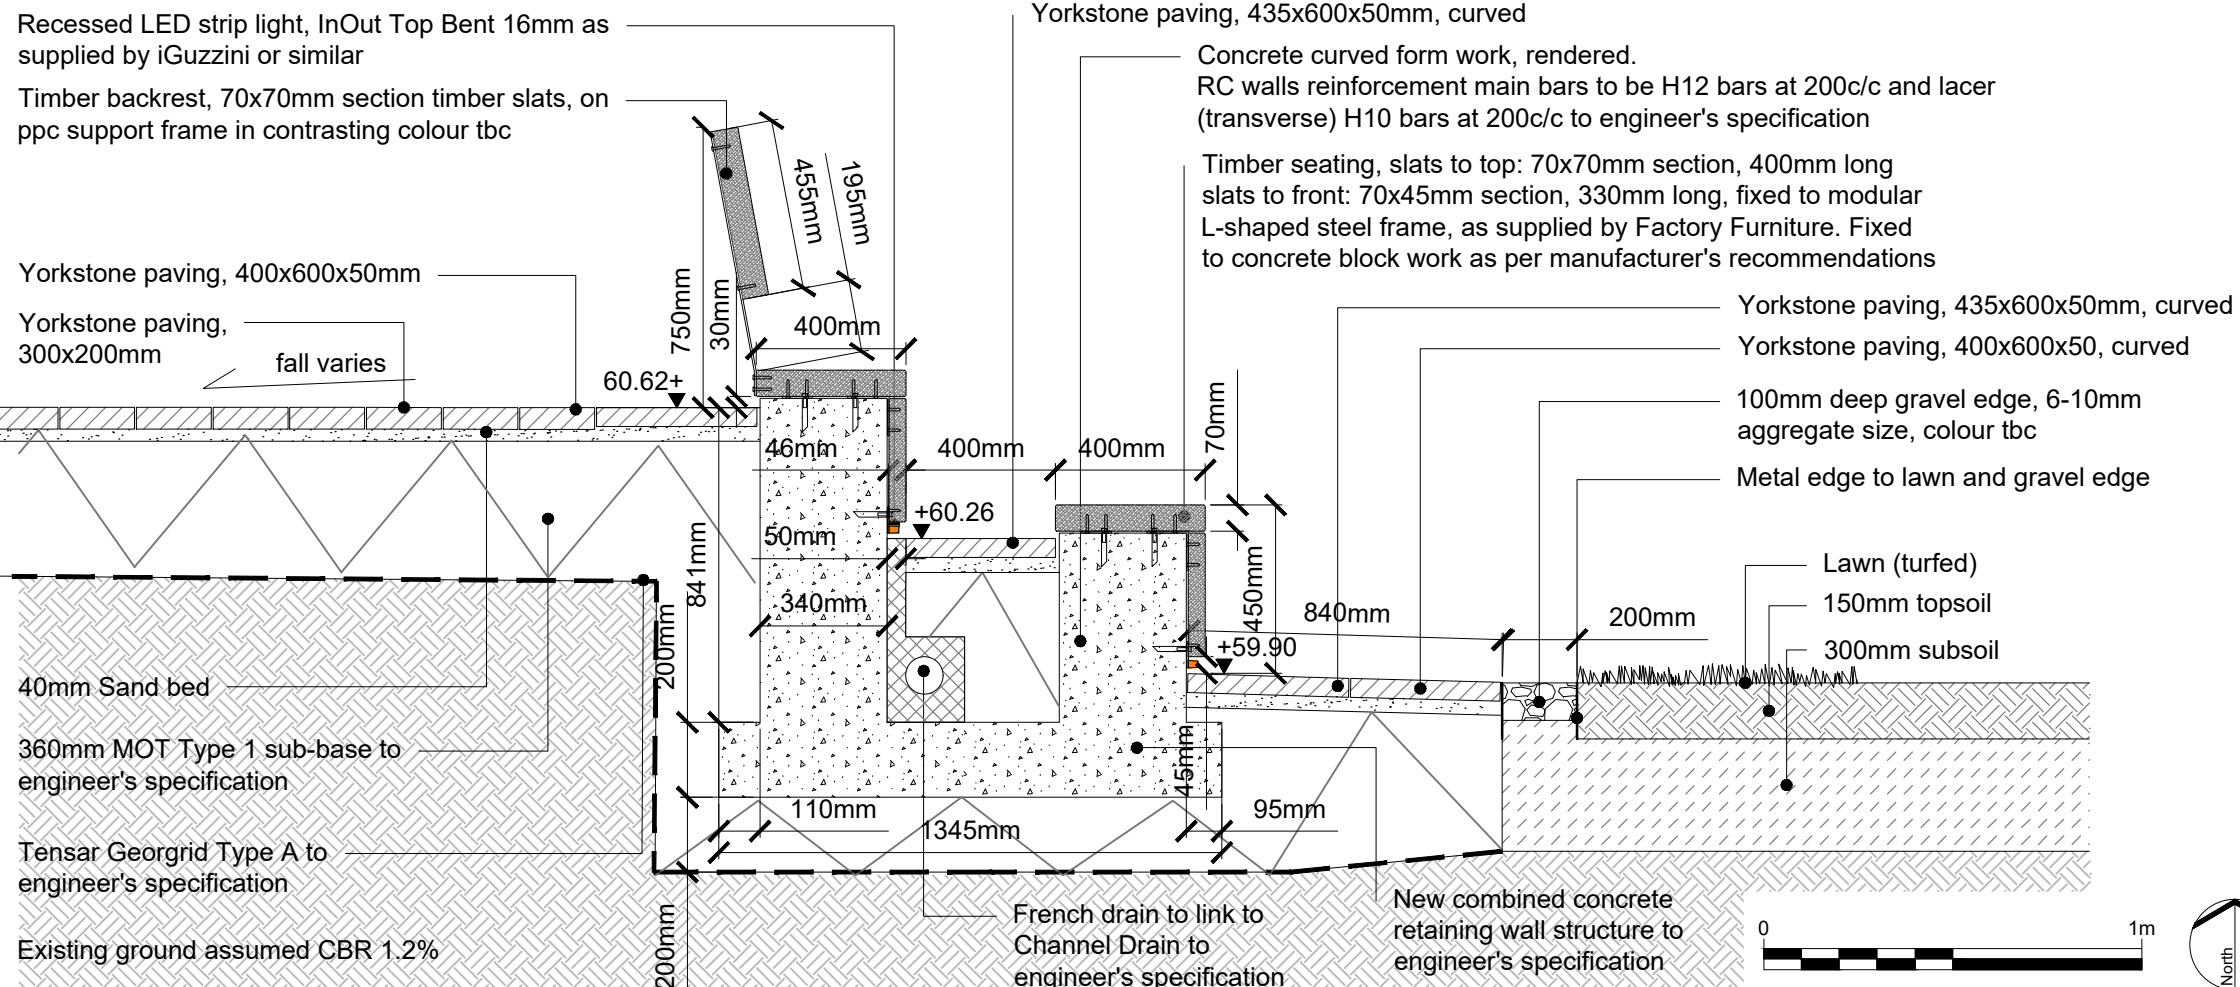

F	Backrest added	DW	24.05.2023
E	Construction issue, P&M input	DW	13.03.2023
D	French drain, supplier design input	DW	13.03.2023
C	Foundation	DW	30.01.2023
B	Timber seating	DW	06.01.2023
A	Seating step	DW	01.12.2022
REV.	DESCRIPTION	APP.	DATE

**LDĀ DESIGN**

PROJECT TITLE  
**Dragon Music School**

DRAWING TITLE  
**Main Circle Space Seating Steps, Sections**

ISSUED BY	Oxford	T: 01865 887 050
DATE	May 2020	DRAWN NT
SCALE@A3	1:20	CHECKED NT
STATUS	Construction	APPROVED DW

**DWG. NO 7379\_203 F**

No dimensions are to be scaled from this drawing. All dimensions are to be checked on site. Area measurements for indicative purposes only.

© LDA Design Consulting Ltd. Quality Assured to BS EN ISO 9001 : 2015  
Sources Ordnance Survey