



01 SANDSTONE PAVING WITH CLAY PAVER TRIM  
307 PLAN SCALE 1:20

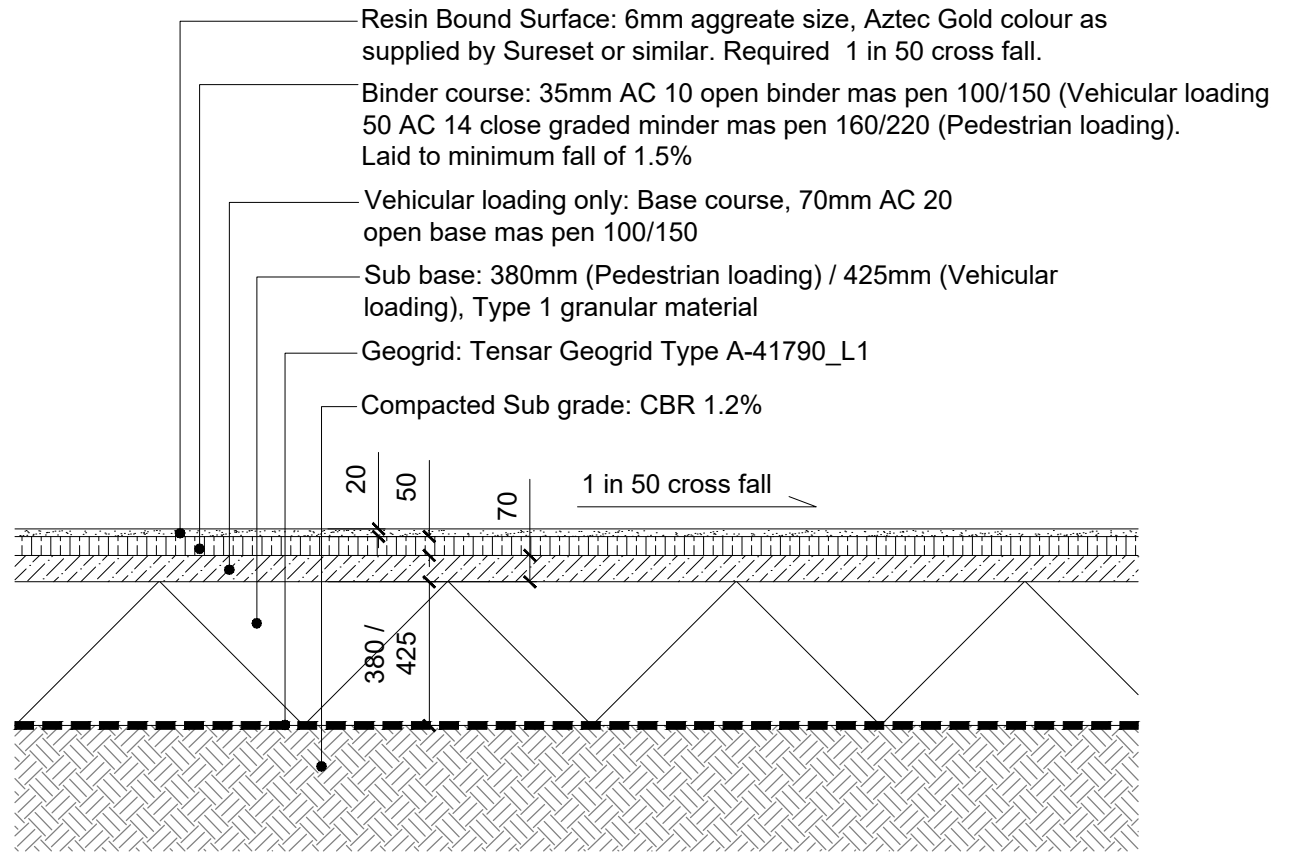

03 RESIN BOUND SURFACE DETAIL  
307 SECTION SCALE 1:20

REV.	DESCRIPTION	APP.	DATE
C	Build up, Lane House path	DW	12.09.2023
B	Construction issue	DW	23/04/23
A	Sub-base as per engineer's spec	DW	06/07/20

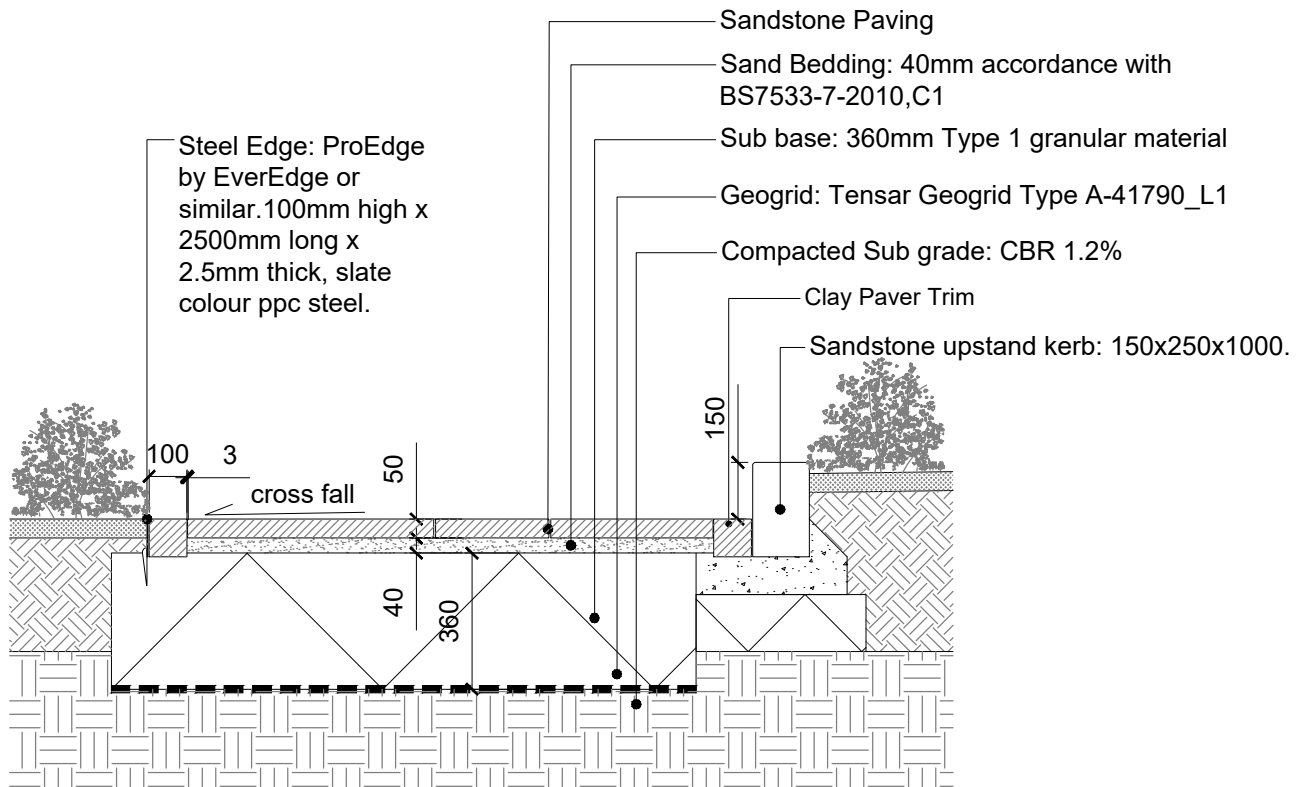

02 SANDSTONE PAVING WITH CLAY PAVER TRIM  
307 SECTION SCALE 1:20

**READ THIS FIRST**

**Note for Contractors**  
This drawing should be considered along with the risk information contained in the CDM Pre Construction Information. This information will include details of the SIGNIFICANT risks which LDA Design has identified which may arise from constructing their designs shown on this drawing. A Competent Contractor should be aware of the typical risks associated with doing this work.

**Note for Workers**  
DO NOT START YOUR WORK unless you know the Risks and Controls relating to the work on this drawing (including SAFE SEQUENCES OF WORK and EQUIPMENT).

Do not issue copies of parts of this drawing without the above Note for Workers (unless you are sure that the Workers can undertake the work safely).

**LDĀDESIGN**

PROJECT TITLE  
DRAGON SCHOOL

DRAWING TITLE  
Typical Paving Detail 3  
Resin Bound Gravel and Lane House path

ISSUED BY	Oxford	T: 01865 887 050
DATE	June 2020	DRAWN KM
SCALE@A3	1:20	CHECKED NT
STATUS	Construction	APPROVED DW

**DWG. NO 7379\_307 C**

No dimensions are to be scaled from this drawing. All dimensions are to be checked on site. Area measurements for indicative purposes only.

© LDA Design Consulting Ltd. Quality Assured to BS EN ISO 9001 : 2015  
Sources Ordnance Survey

