



01 1.2m HIGH GARDEN FENCE DETAIL IN GROUND
303 SECTION SCALE 1:25

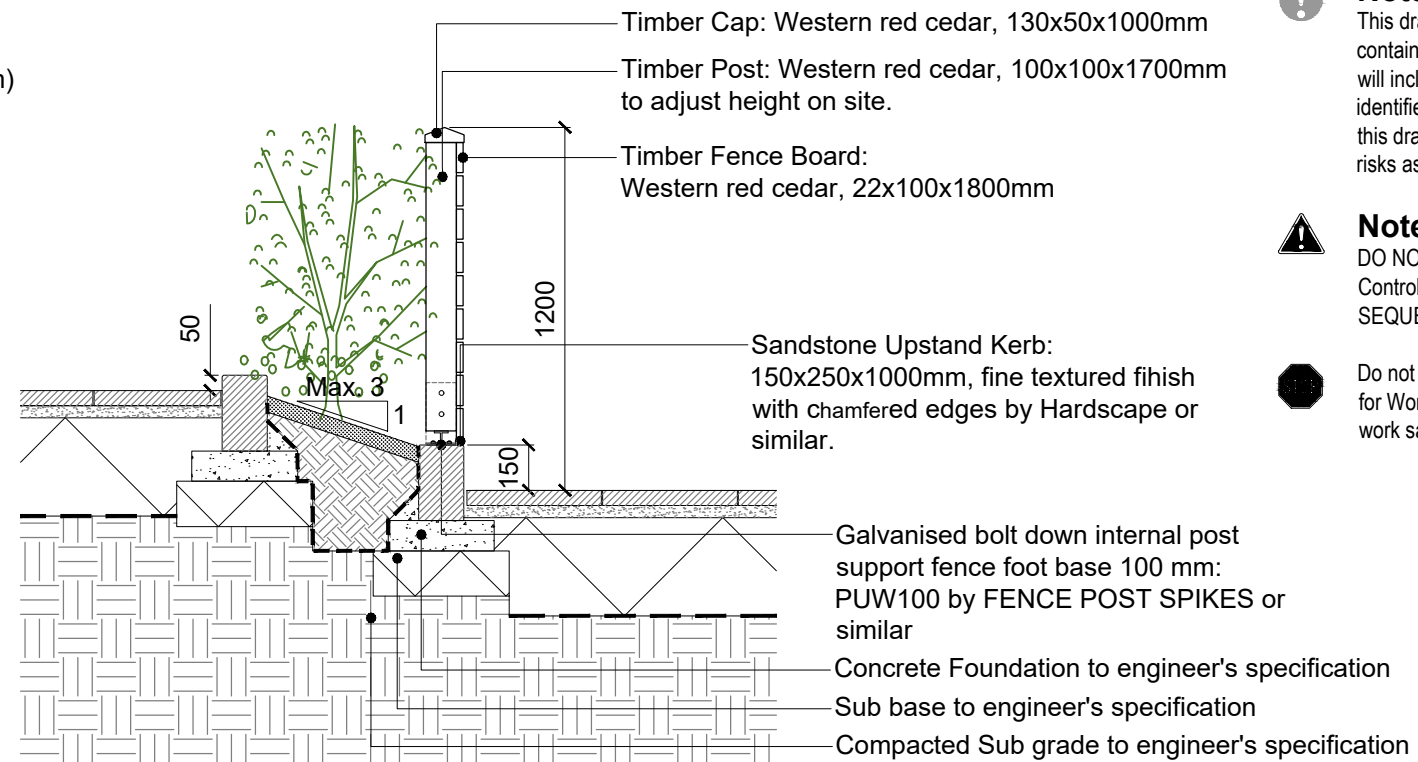

02 1.2m HIGH GARDEN FENCE DETAIL IN GROUND
303 SECTION SCALE 1:25

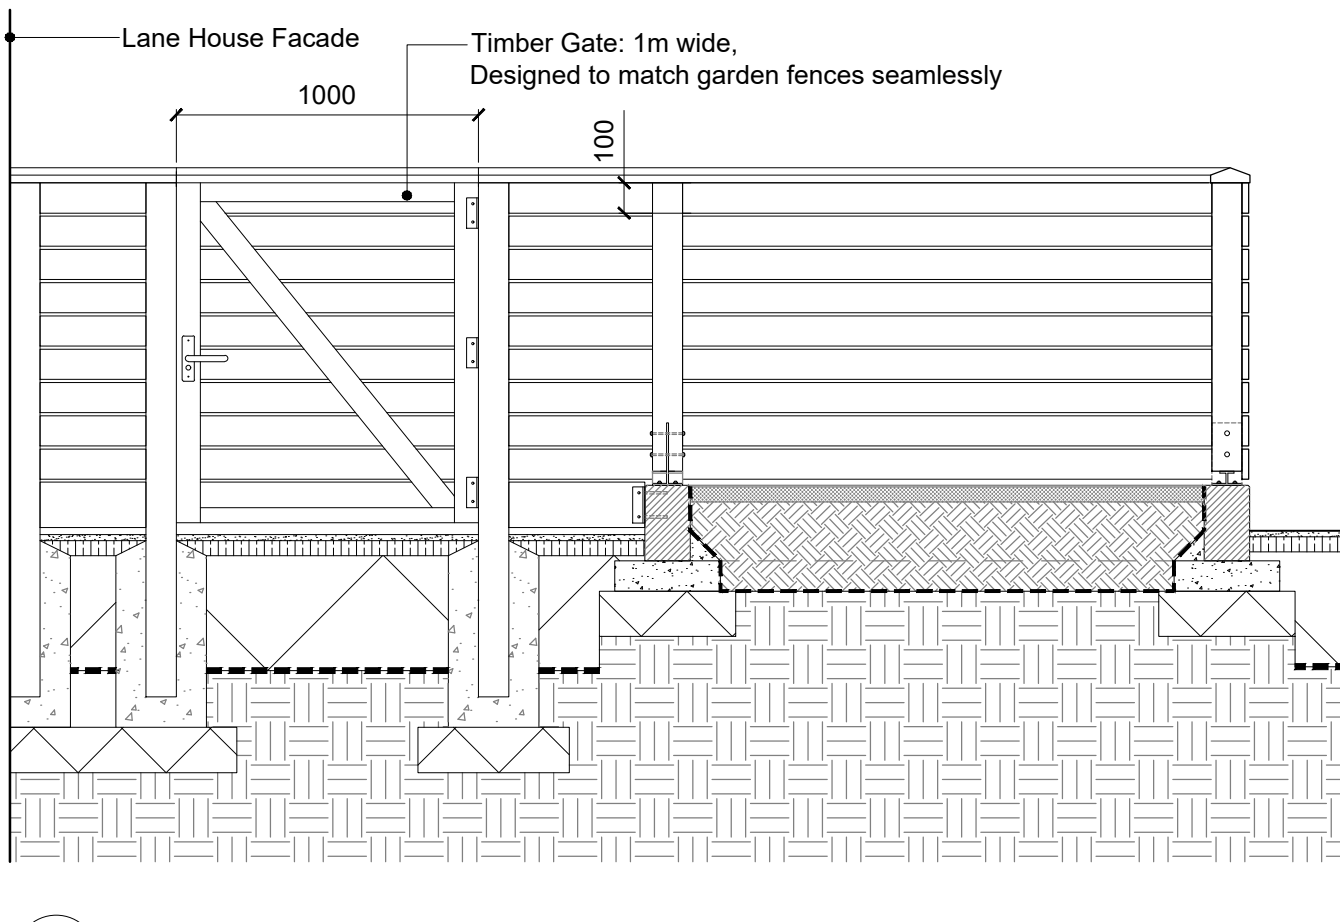

03 1.2m HIGH GARDEN FENCE WITH DOOR DETAIL
303 ELEVATION SCALE 1:25

READ THIS FIRST



Note for Contractors

This drawing should be considered along with the risk information contained in the CDM Pre Construction Information. This information will include details of the SIGNIFICANT risks which LDA Design has identified which may arise from constructing their designs shown on this drawing. A Competent Contractor should be aware of the typical risks associated with doing this work.



Note for Workers

DO NOT START YOUR WORK unless you know the Risks and Controls relating to the work on this drawing (including SAFE SEQUENCES OF WORK and EQUIPMENT).



Do not issue copies of parts of this drawing without the above Note for Workers (unless you are sure that the Workers can undertake the work safely).

C	Fence materials	NT	26.05.2023
B	Construction Issue	NT	17.04.2023
A	Railing specification	DW	11.08.2020
REV.	DESCRIPTION	APP.	DATE

LDA DESIGN

PROJECT TITLE
DRAGON SCHOOL

DRAWING TITLE
Railing and Gate Details

ISSUED BY	Oxford	T: 01865 887 050
DATE	April 2023	DRAWN KM
SCALE@A3	1:25	CHECKED NT
STATUS	Construction	APPROVED DW

DWG. NO 7376_303 C

No dimensions are to be scaled from this drawing.
All dimensions are to be checked on site.
Area measurements for indicative purposes only.

© LDA Design Consulting Ltd. Quality Assured to BS EN ISO 9001 : 2015

Sources Ordnance Survey

