

X:\JOBS\7379_DRAGON_SCHOOL_DETAILED_DESIGN\7CAD\DRAWINGS\7379_201_METAL_WALL_SECTION_PLAN.DWG

READ THIS FIRST

Note for Contractors


This drawing should be considered along with the risk information contained in the CDM Pre Construction Information. This information will include details of the SIGNIFICANT risks which LDA Design has identified which may arise from constructing their designs shown on this drawing. A Competent Contractor should be aware of the typical risks associated with doing this work.

Note for Workers

DO NOT START YOUR WORK unless you know the Risks and Controls relating to the work on this drawing (including SAFE SEQUENCES OF WORK and EQUIPMENT).


Do not issue copies of parts of this drawing without the above Note for Workers (unless you are sure that the Workers can undertake the work safely).

For Elevation refer to drawing 7379_202

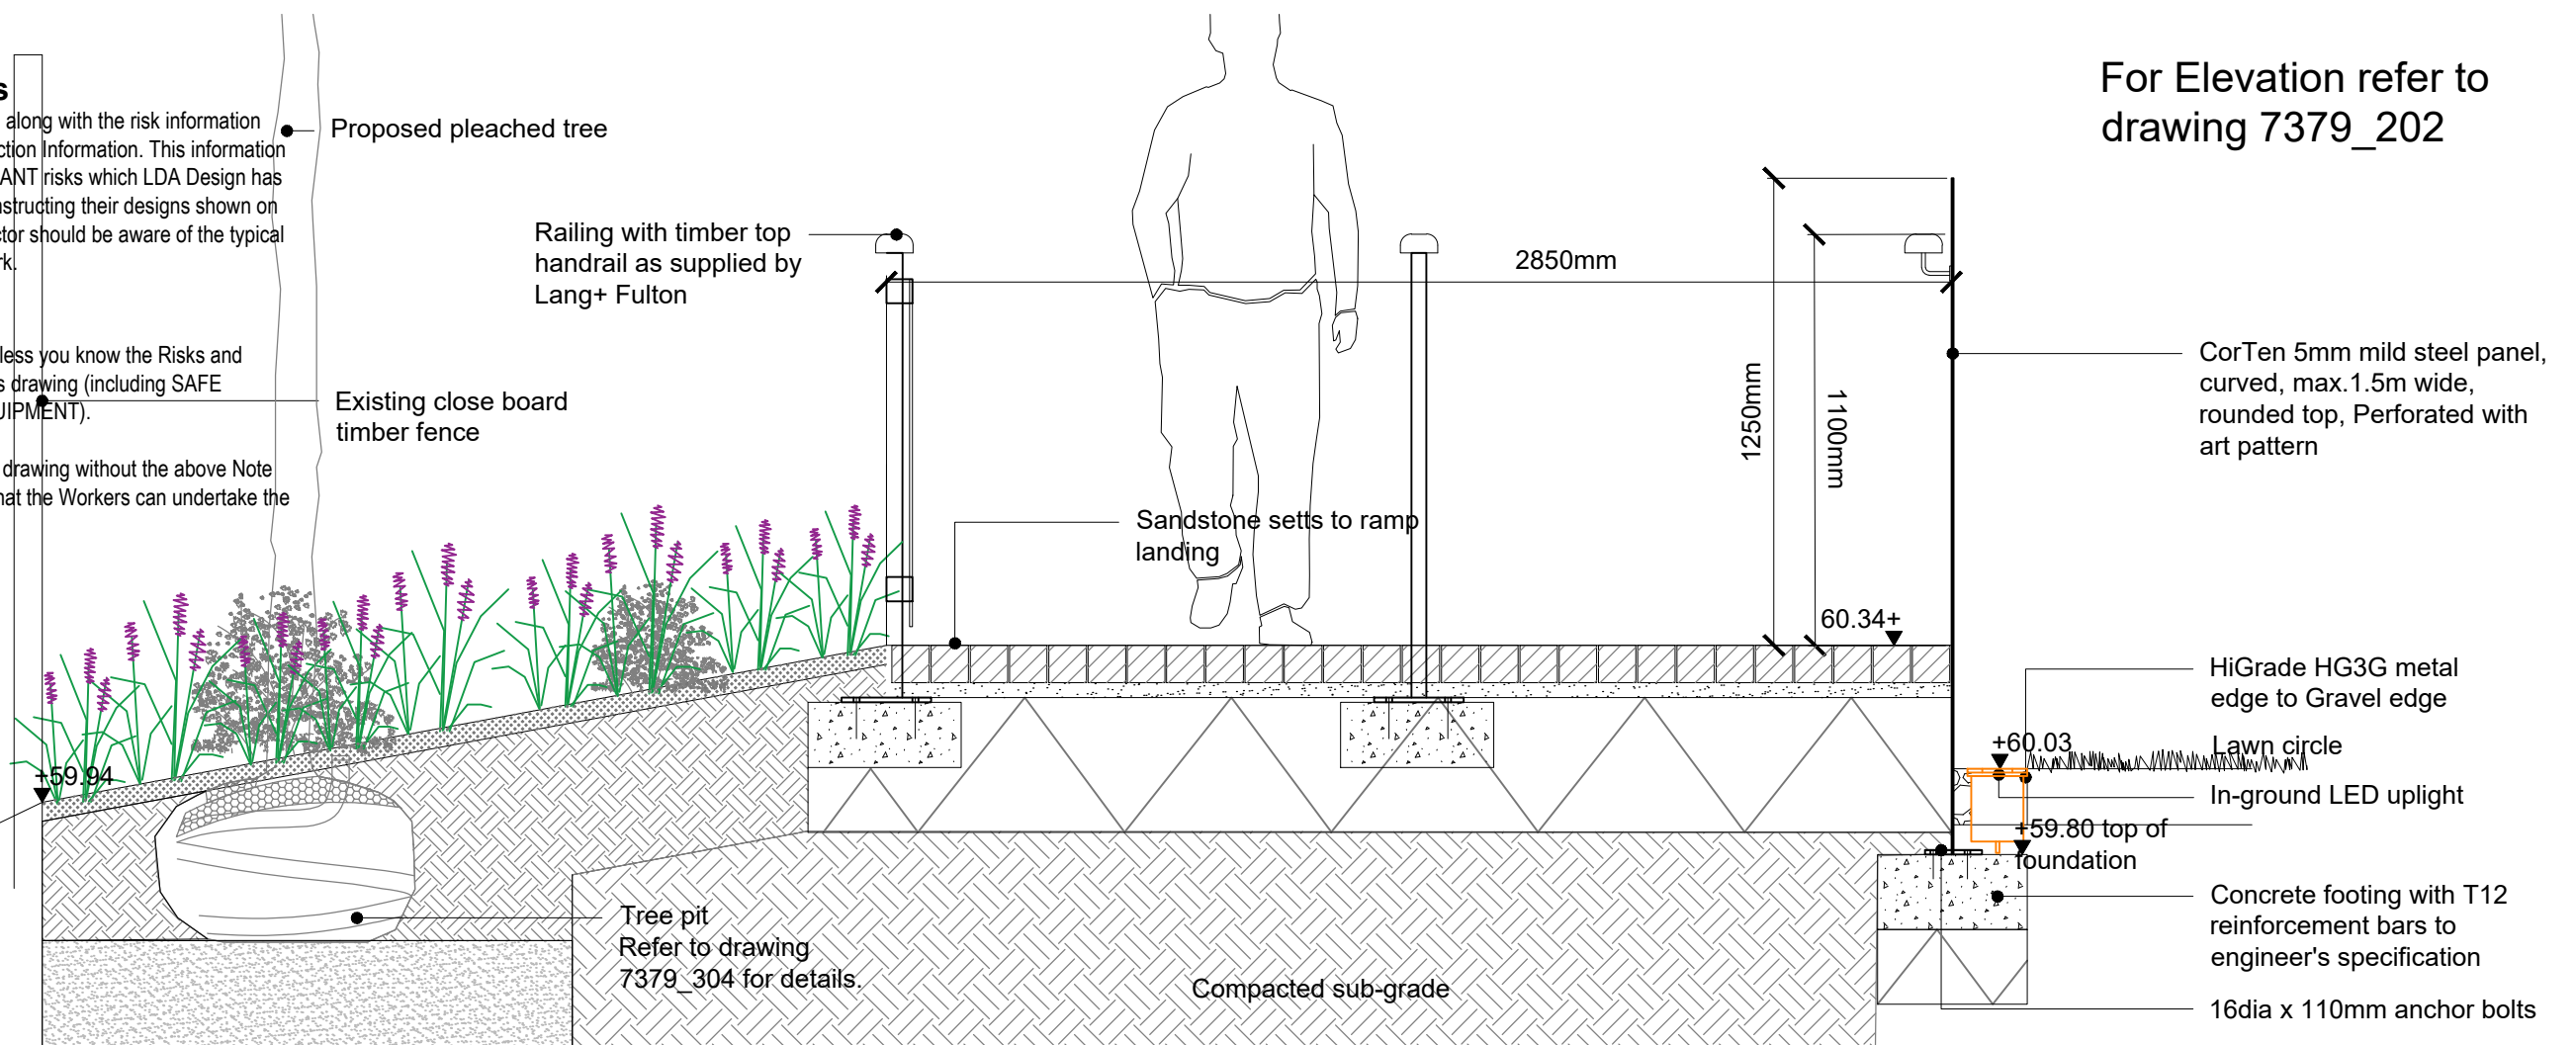


Section B
Scale 1:20

D	5mm corten option	NT	15.06.2023
C	Lighting	NT	24.04.2023
B	Construction issue	NT	31.03.2023
A	Design development	NT	23.03.2023
REV.	DESCRIPTION	APP.	DATE

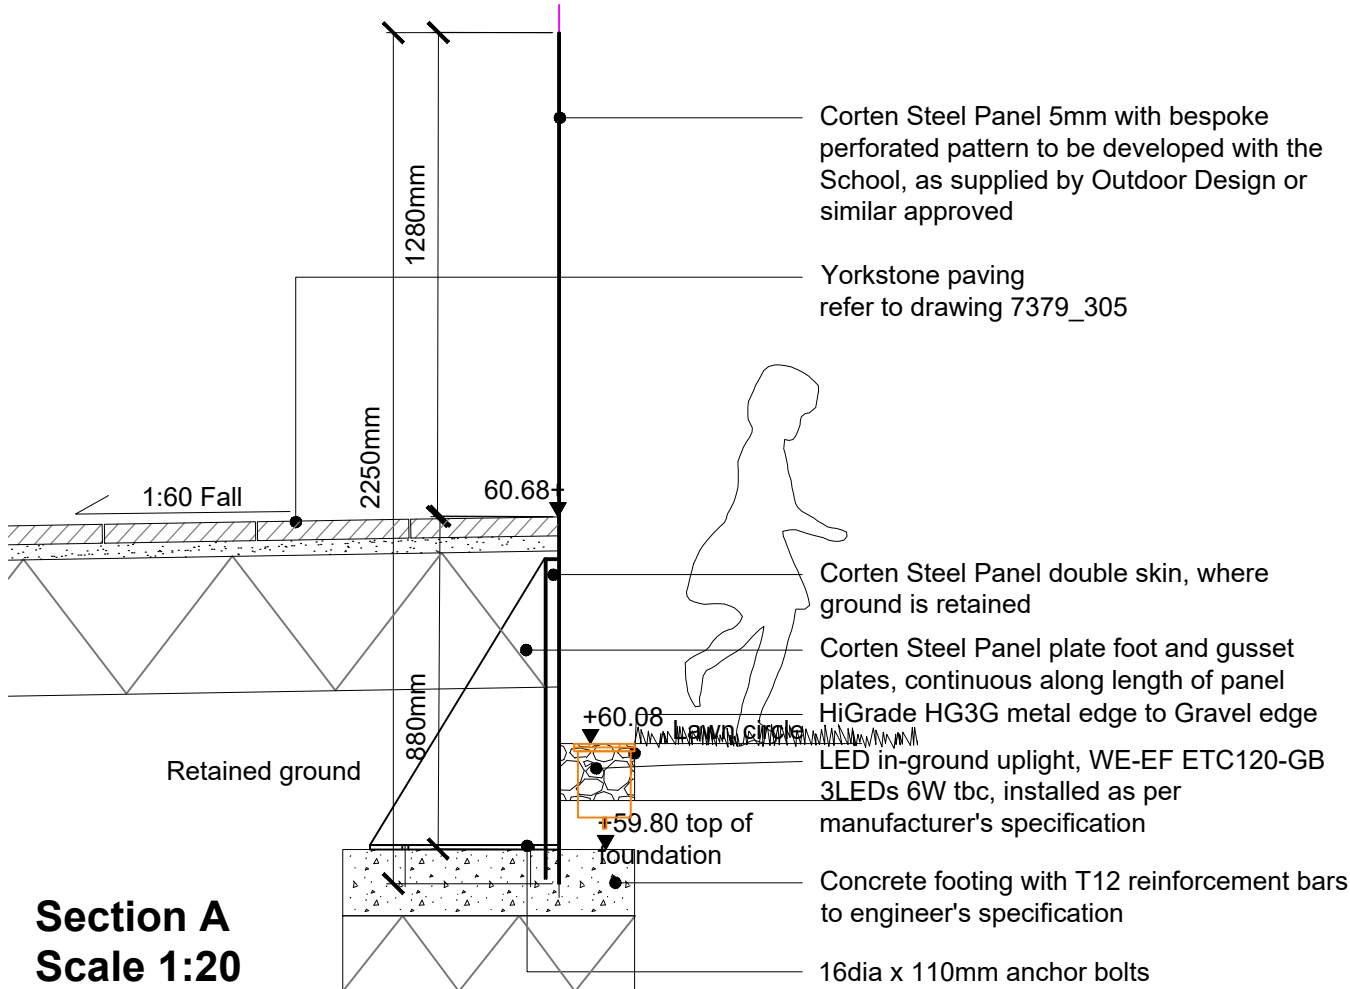

Section A
Scale 1:20

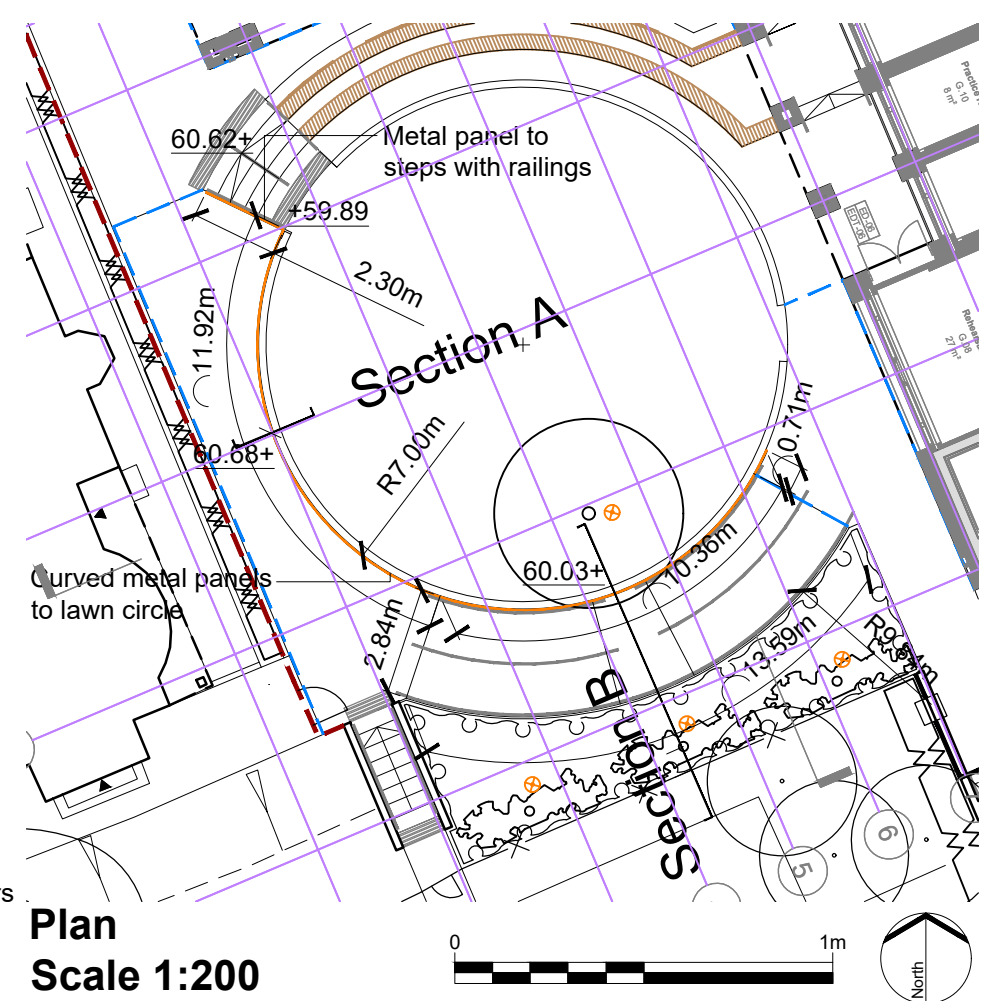

Plan
Scale 1:200

LDĀ DESIGN

PROJECT TITLE
Dragon Music School

DRAWING TITLE
Curved Metal Feature Panels
Plan and Sections

ISSUED BY	Oxford	T: 01865 887 050
DATE	April 2020	DRAWN NT
SCALE@A3	1:20	CHECKED DW
STATUS	Construction	APPROVED DW

DWG. NO 7379_201 D

No dimensions are to be scaled from this drawing. All dimensions are to be checked on site. Area measurements for indicative purposes only.

© LDA Design Consulting Ltd. Quality Assured to BS EN ISO 9001 : 2015
Sources Ordnance Survey