




X:\JOBS\7379\_DRAGON\_SCHOOL\_DETAILED\_DRAWINGS\7379\_300\_DETAILS.DWG

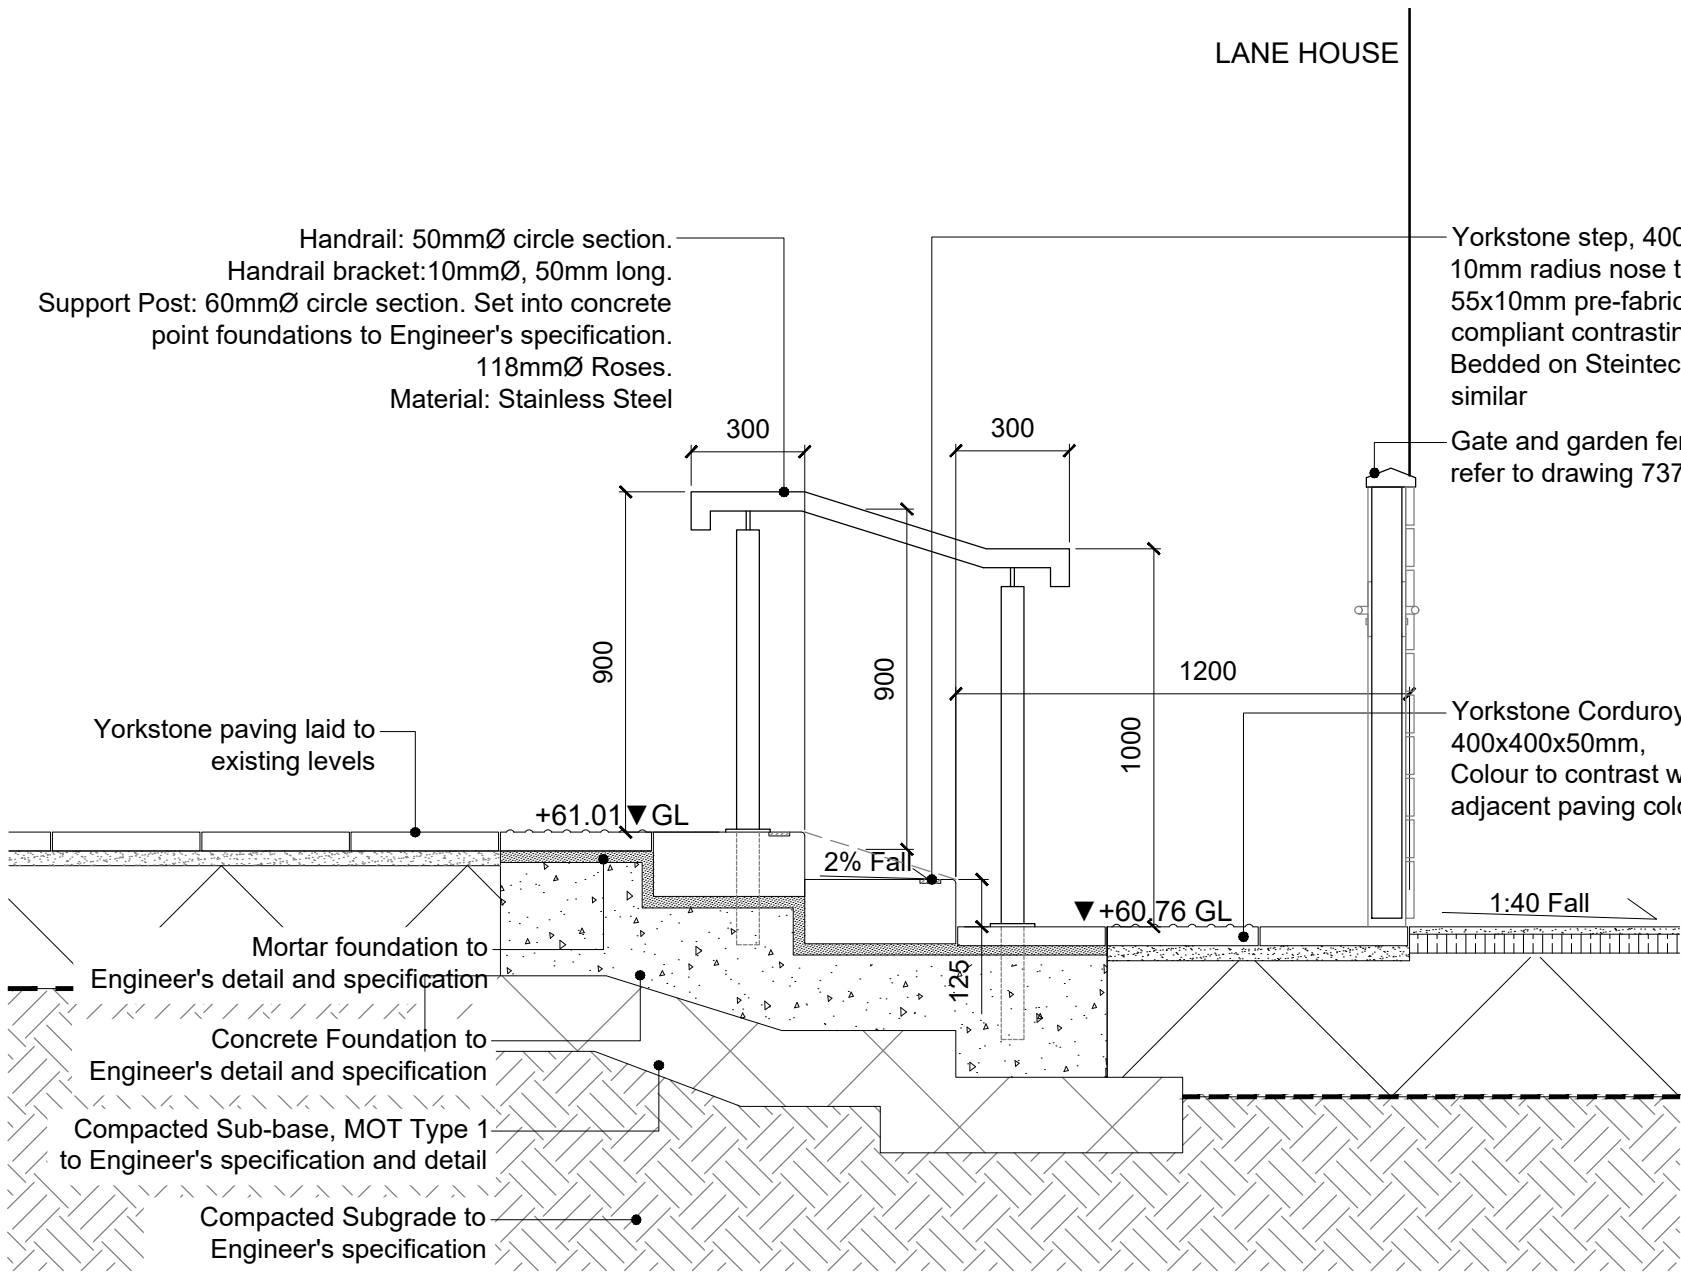

01 TYPICAL STEP DETAIL  
 314 SECTION SCALE 1:20

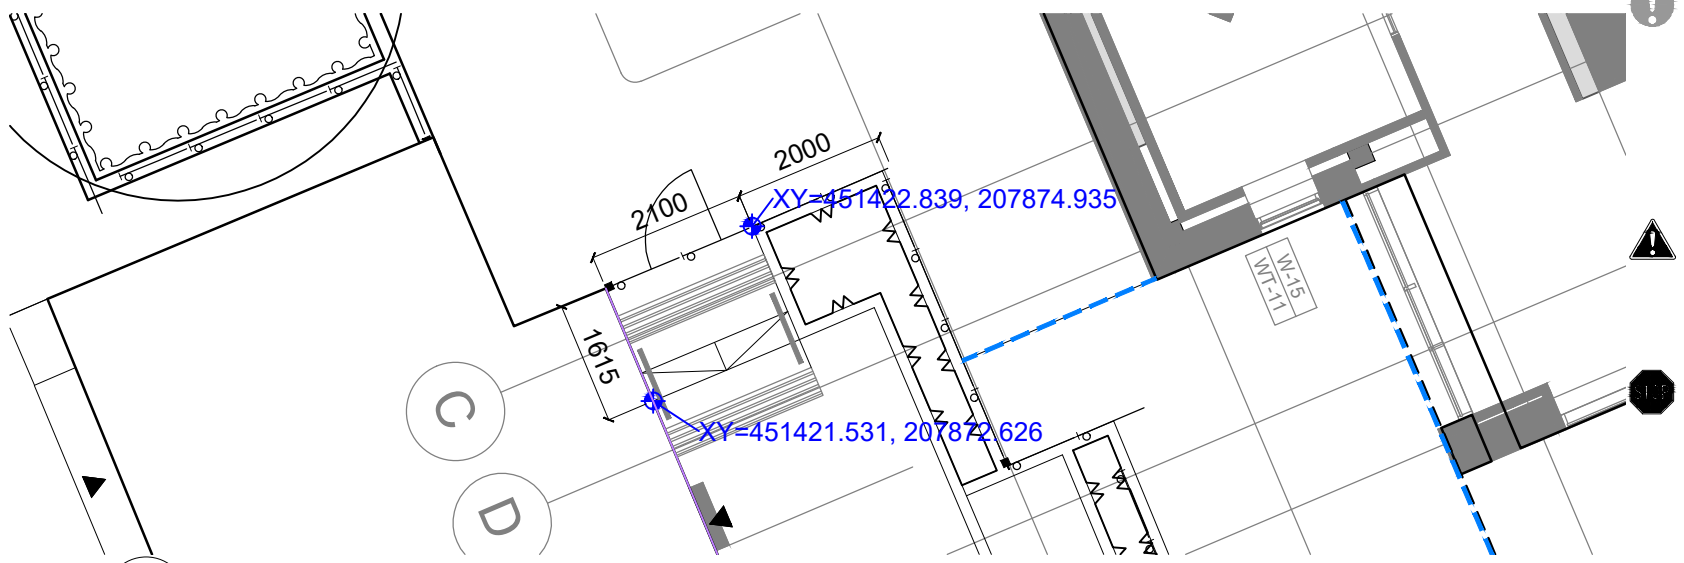

03 TYPICAL STEP DETAIL  
 314 SETTING OUT PLAN SCALE 1:100

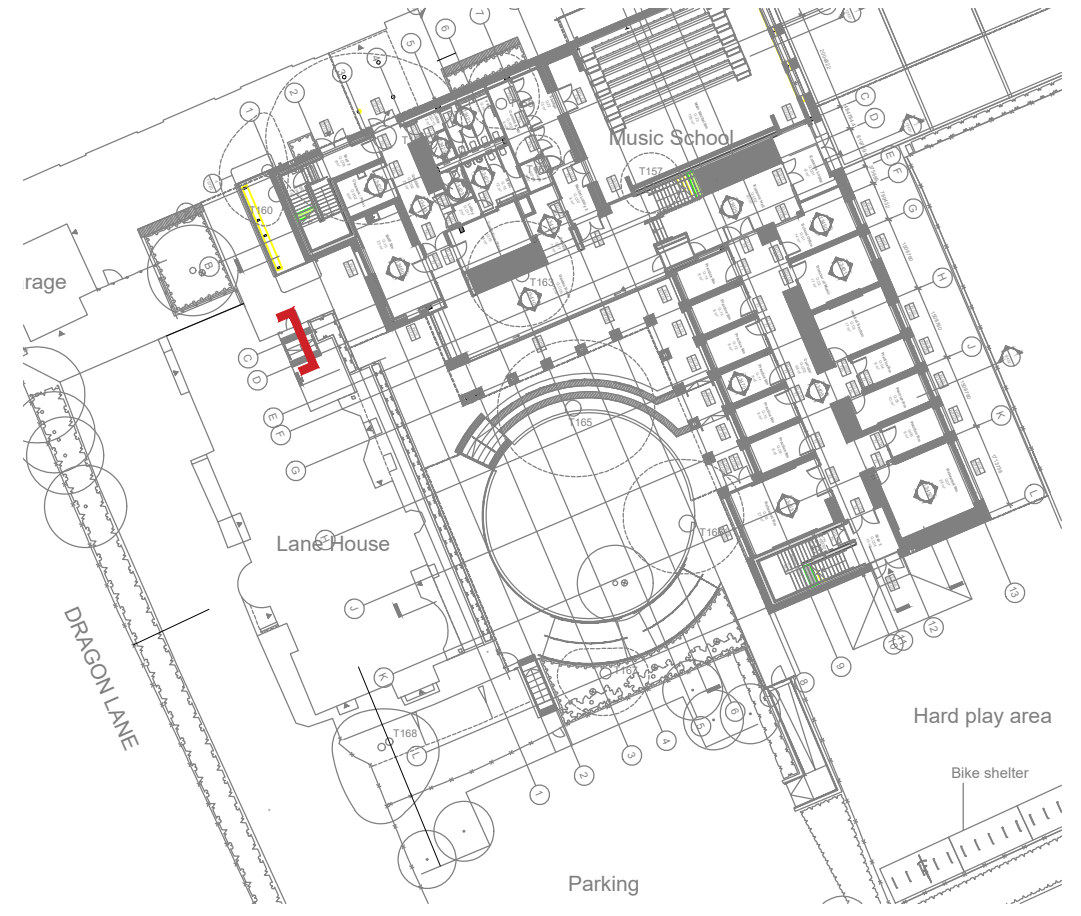

02 KEY PLAN  
 315

C	Lane House paving spec	NT	12.09.2023
B	Added setting out plan	NT	17.05.2023
A	Construction issue	NT	31.03.2023
REV.	DESCRIPTION	APP.	DATE

# LDĀ DESIGN

PROJECT TITLE  
 DRAGON SCHOOL

DRAWING TITLE  
 Typical Step Detail  
 The Lane House Flat A access

ISSUED BY	Oxford	T: 01865 887 050
DATE	June 2020	DRAWN KM
SCALE@A3	1:20	CHECKED NT
STATUS	Construction	APPROVED DW

**DWG. NO 7379\_314 C**

No dimensions are to be scaled from this drawing.  
 All dimensions are to be checked on site.  
 Area measurements for indicative purposes only.

© LDA Design Consulting Ltd. Quality Assured to BS EN ISO 9001 : 2015  
 Sources Ordnance Survey

### READ THIS FIRST

**Note for Contractors**  
 This drawing should be considered along with the risk information contained in the CDM Pre Construction Information. This information will include details of the SIGNIFICANT risks which LDA Design has identified which may arise from constructing their designs shown on this drawing. A Competent Contractor should be aware of the typical risks associated with doing this work.

**Note for Workers**  
 DO NOT START YOUR WORK unless you know the Risks and Controls relating to the work on this drawing (including SAFE SEQUENCES OF WORK and EQUIPMENT).

Do not issue copies of parts of this drawing without the above Note for Workers (unless you are sure that the Workers can undertake the work safely).

