

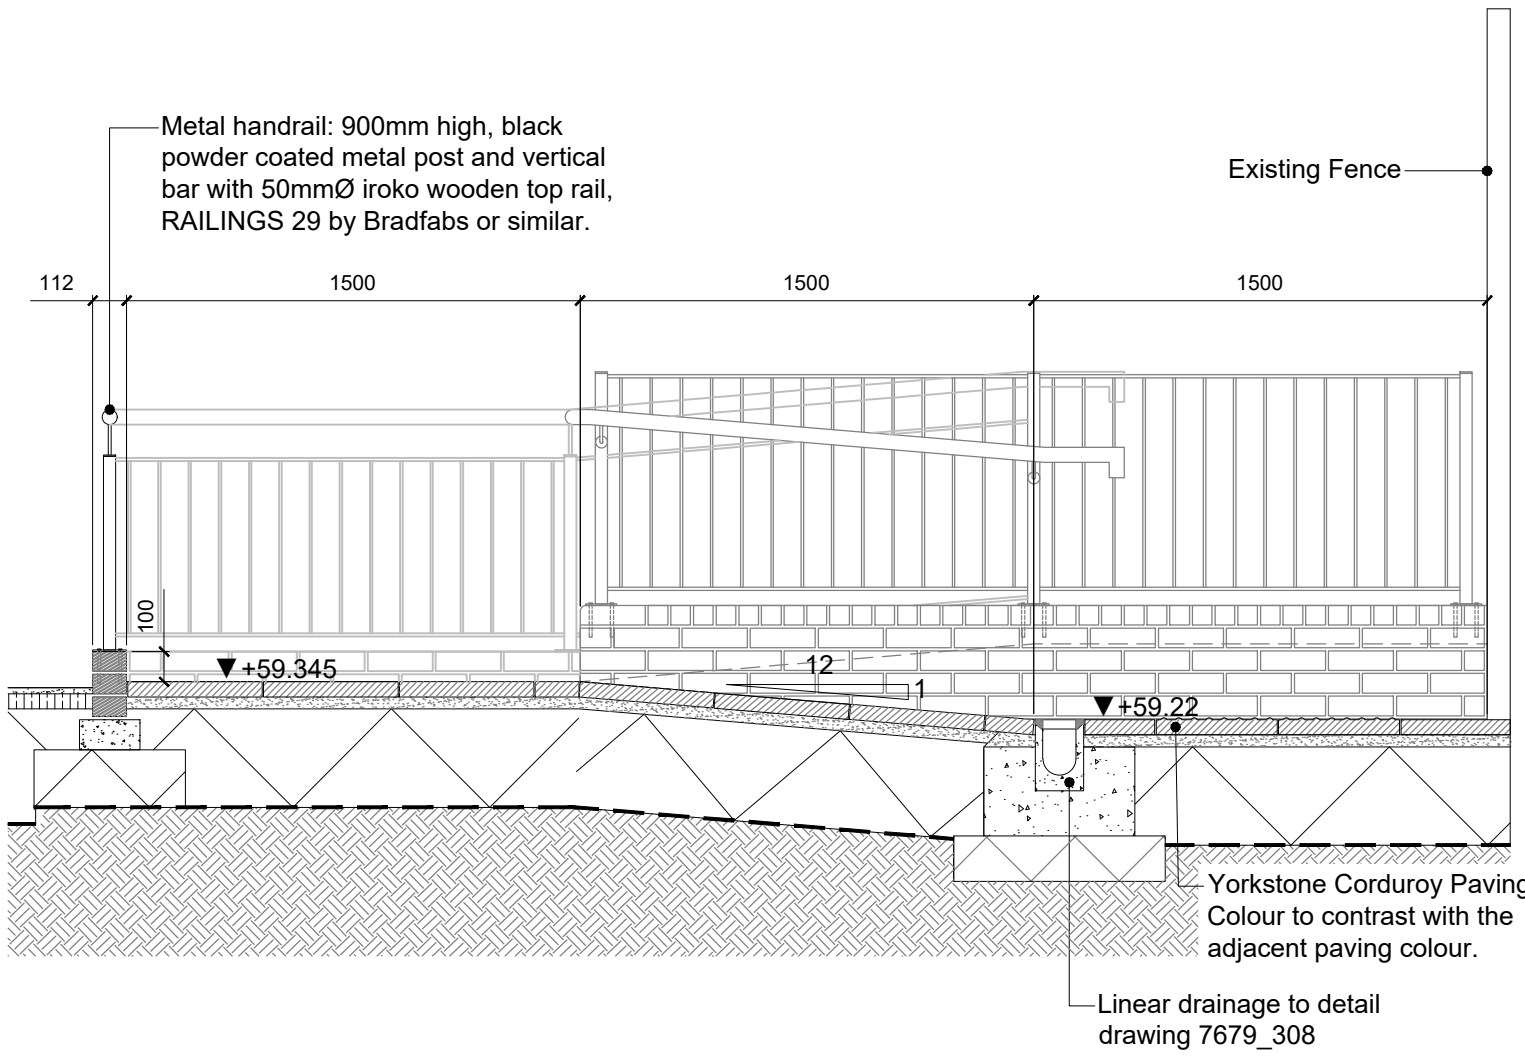


X:\JOBS\7379_DRAGON_SCHOOL_DETAILED_DESIGN\7CAD\DRAWINGS\7379_300_DETAILS.DWG

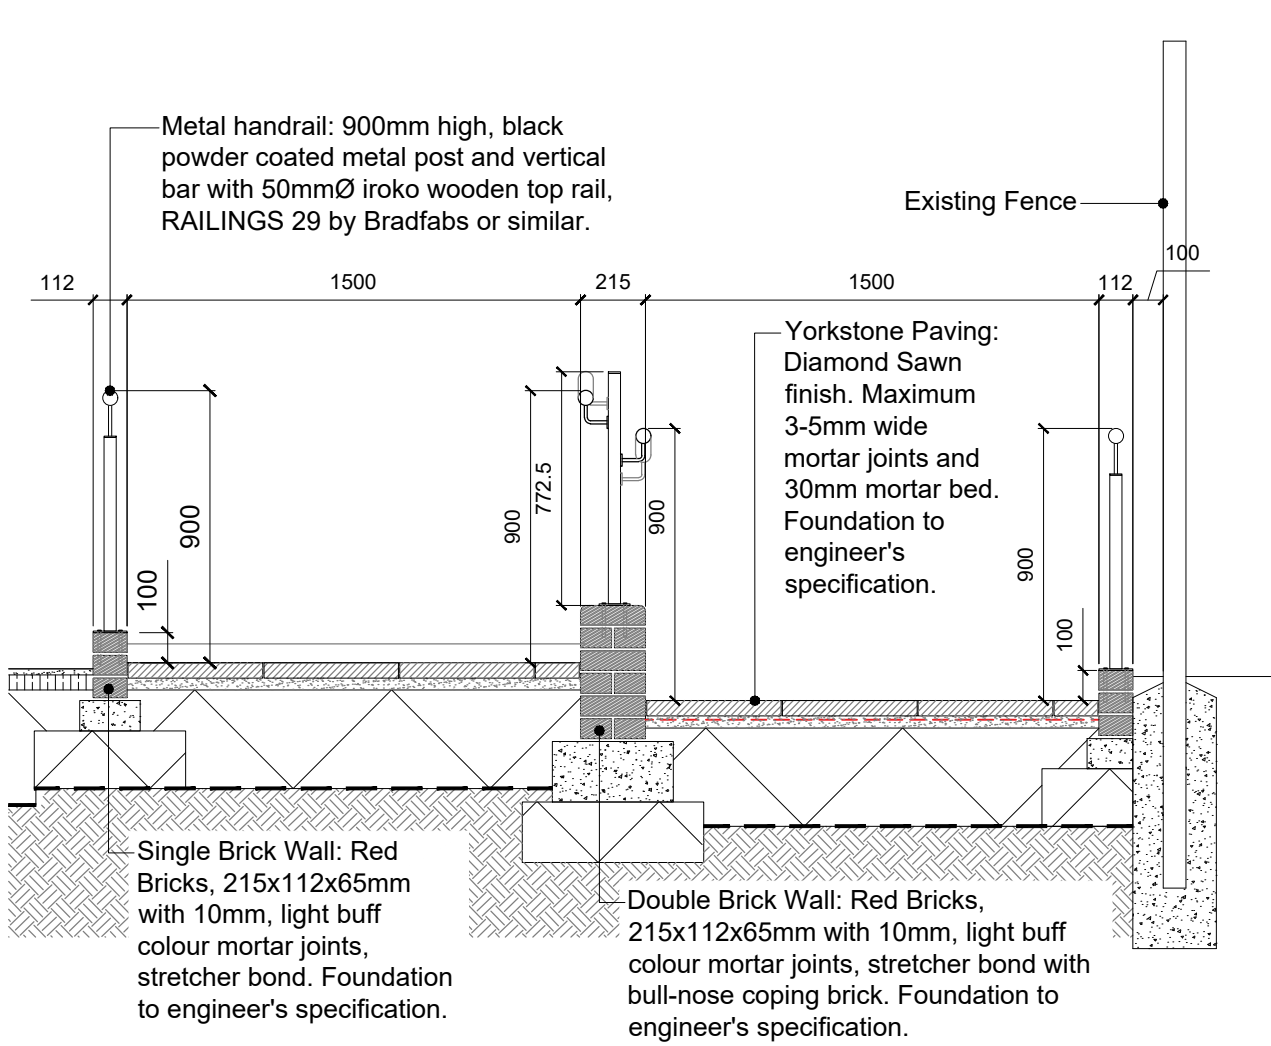

01 RAMPED ACCESS TO MUSTER POINT DETAIL DETAIL
320 A-A SECTION SCALE 1:25

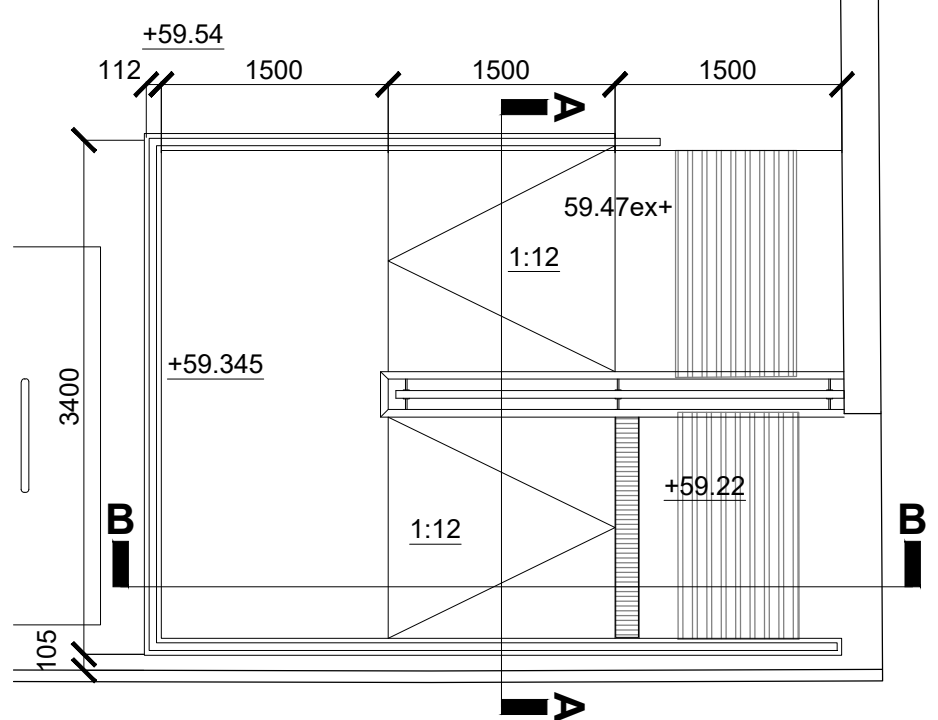

03 RAMPED ACCESS TO MUSTER POINT DETAIL
320 PLAN SCALE 1:50

02 RAMPED ACCESS TO MUSTER POINT DETAIL DETAIL
320 B-B SECTION SCALE 1:25

REV. DESCRIPTION APP. DATE
SCALE 1: 50

LDÄ DESIGN

PROJECT TITLE
DRAGON SCHOOL

DRAWING TITLE
Ramped access to Muster Point Detail

ISSUED BY Oxford T: 01865 887 050
DATE May2023 DRAWN KM
SCALE@A3 As shown CHECKED NT
STATUS Construction APPROVED DW

DWG. NO 7379_320

No dimensions are to be scaled from this drawing.
All dimensions are to be checked on site.
Area measurements for indicative purposes only.

© LDA Design Consulting Ltd. Quality Assured to BS EN ISO 9001 : 2015
Sources Ordnance Survey

READ THIS FIRST

Note for Contractors
This drawing should be considered along with the risk information contained in the CDM Pre Construction Information. This information will include details of the SIGNIFICANT risks which LDA Design has identified which may arise from constructing their designs shown on this drawing. A Competent Contractor should be aware of the typical risks associated with doing this work.

Note for Workers
DO NOT START YOUR WORK unless you know the Risks and Controls relating to the work on this drawing (including SAFE SEQUENCES OF WORK and EQUIPMENT).

Do not issue copies of parts of this drawing without the above Note for Workers (unless you are sure that the Workers can undertake the work safely).

Scale as shown

