


01 CYCLE SHELTER DETAIL
304 ELEVATION SCALE 1:50

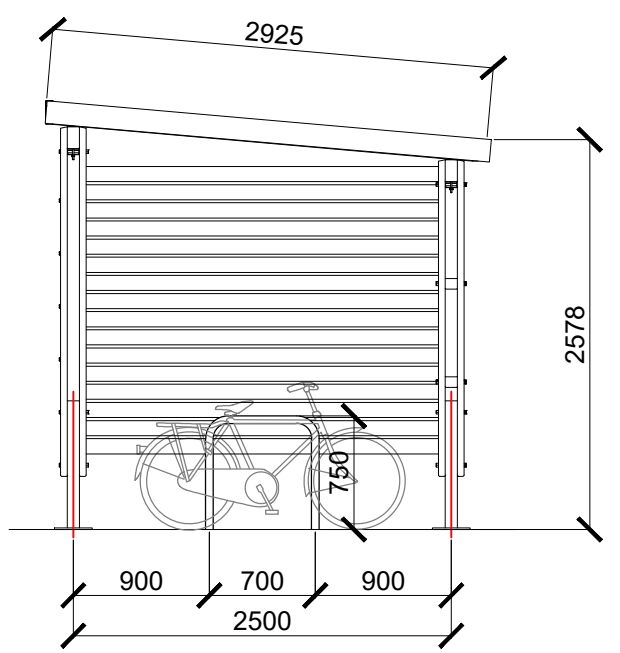

02 CYCLE SHELTER DETAIL
304 SIDE SECTION SCALE 1:50



03 CYCLE SHELTER DETAIL
304 IMAGE SCALE N.T.S.

NOTE:
The existing bicycle shelter is comprised of 27 spaces. It is 1.9m deep and has a total length of 15.3m. This will be re-provided in the proposed location giving a total of 30 spaces. The proposed shelter is 2.5m deep and a total length of 15.6m



READ THIS FIRST

Note for Contractors
This drawing should be considered along with the risk information contained in the CDM Pre Construction Information. This information will include details of the SIGNIFICANT risks which LDA Design has identified which may arise from constructing their designs shown on this drawing. A Competent Contractor should be aware of the typical risks associated with doing this work.

Note for Workers
DO NOT START YOUR WORK unless you know the Risks and Controls relating to the work on this drawing (including SAFE SEQUENCES OF WORK and EQUIPMENT).

Do not issue copies of parts of this drawing without the above Note for Workers (unless you are sure that the Workers can undertake the work safely).

A Construction Issue
REV. DESCRIPTION
NT 06.06.2023
APP. DATE

LDĀDESIGN

PROJECT TITLE
DRAGON SCHOOL

DRAWING TITLE
Cycle Shelter Detail

ISSUED BY	Oxford	T: 01865 887 050
DATE	June 2020	DRAWN KM
SCALE@A3	1:50	CHECKED NT
STATUS	Construction	APPROVED DW

DWG. NO 7376_304 A

No dimensions are to be scaled from this drawing. All dimensions are to be checked on site. Area measurements for indicative purposes only.

© LDA Design Consulting Ltd. Quality Assured to BS EN ISO 9001 : 2015
Sources Ordnance Survey