


X:\JOBS\7379_DRAGON_SCHOOL_DETAILED_DESIGN\7CAD\DRAWINGS\7379_300_DETAILS.DWG

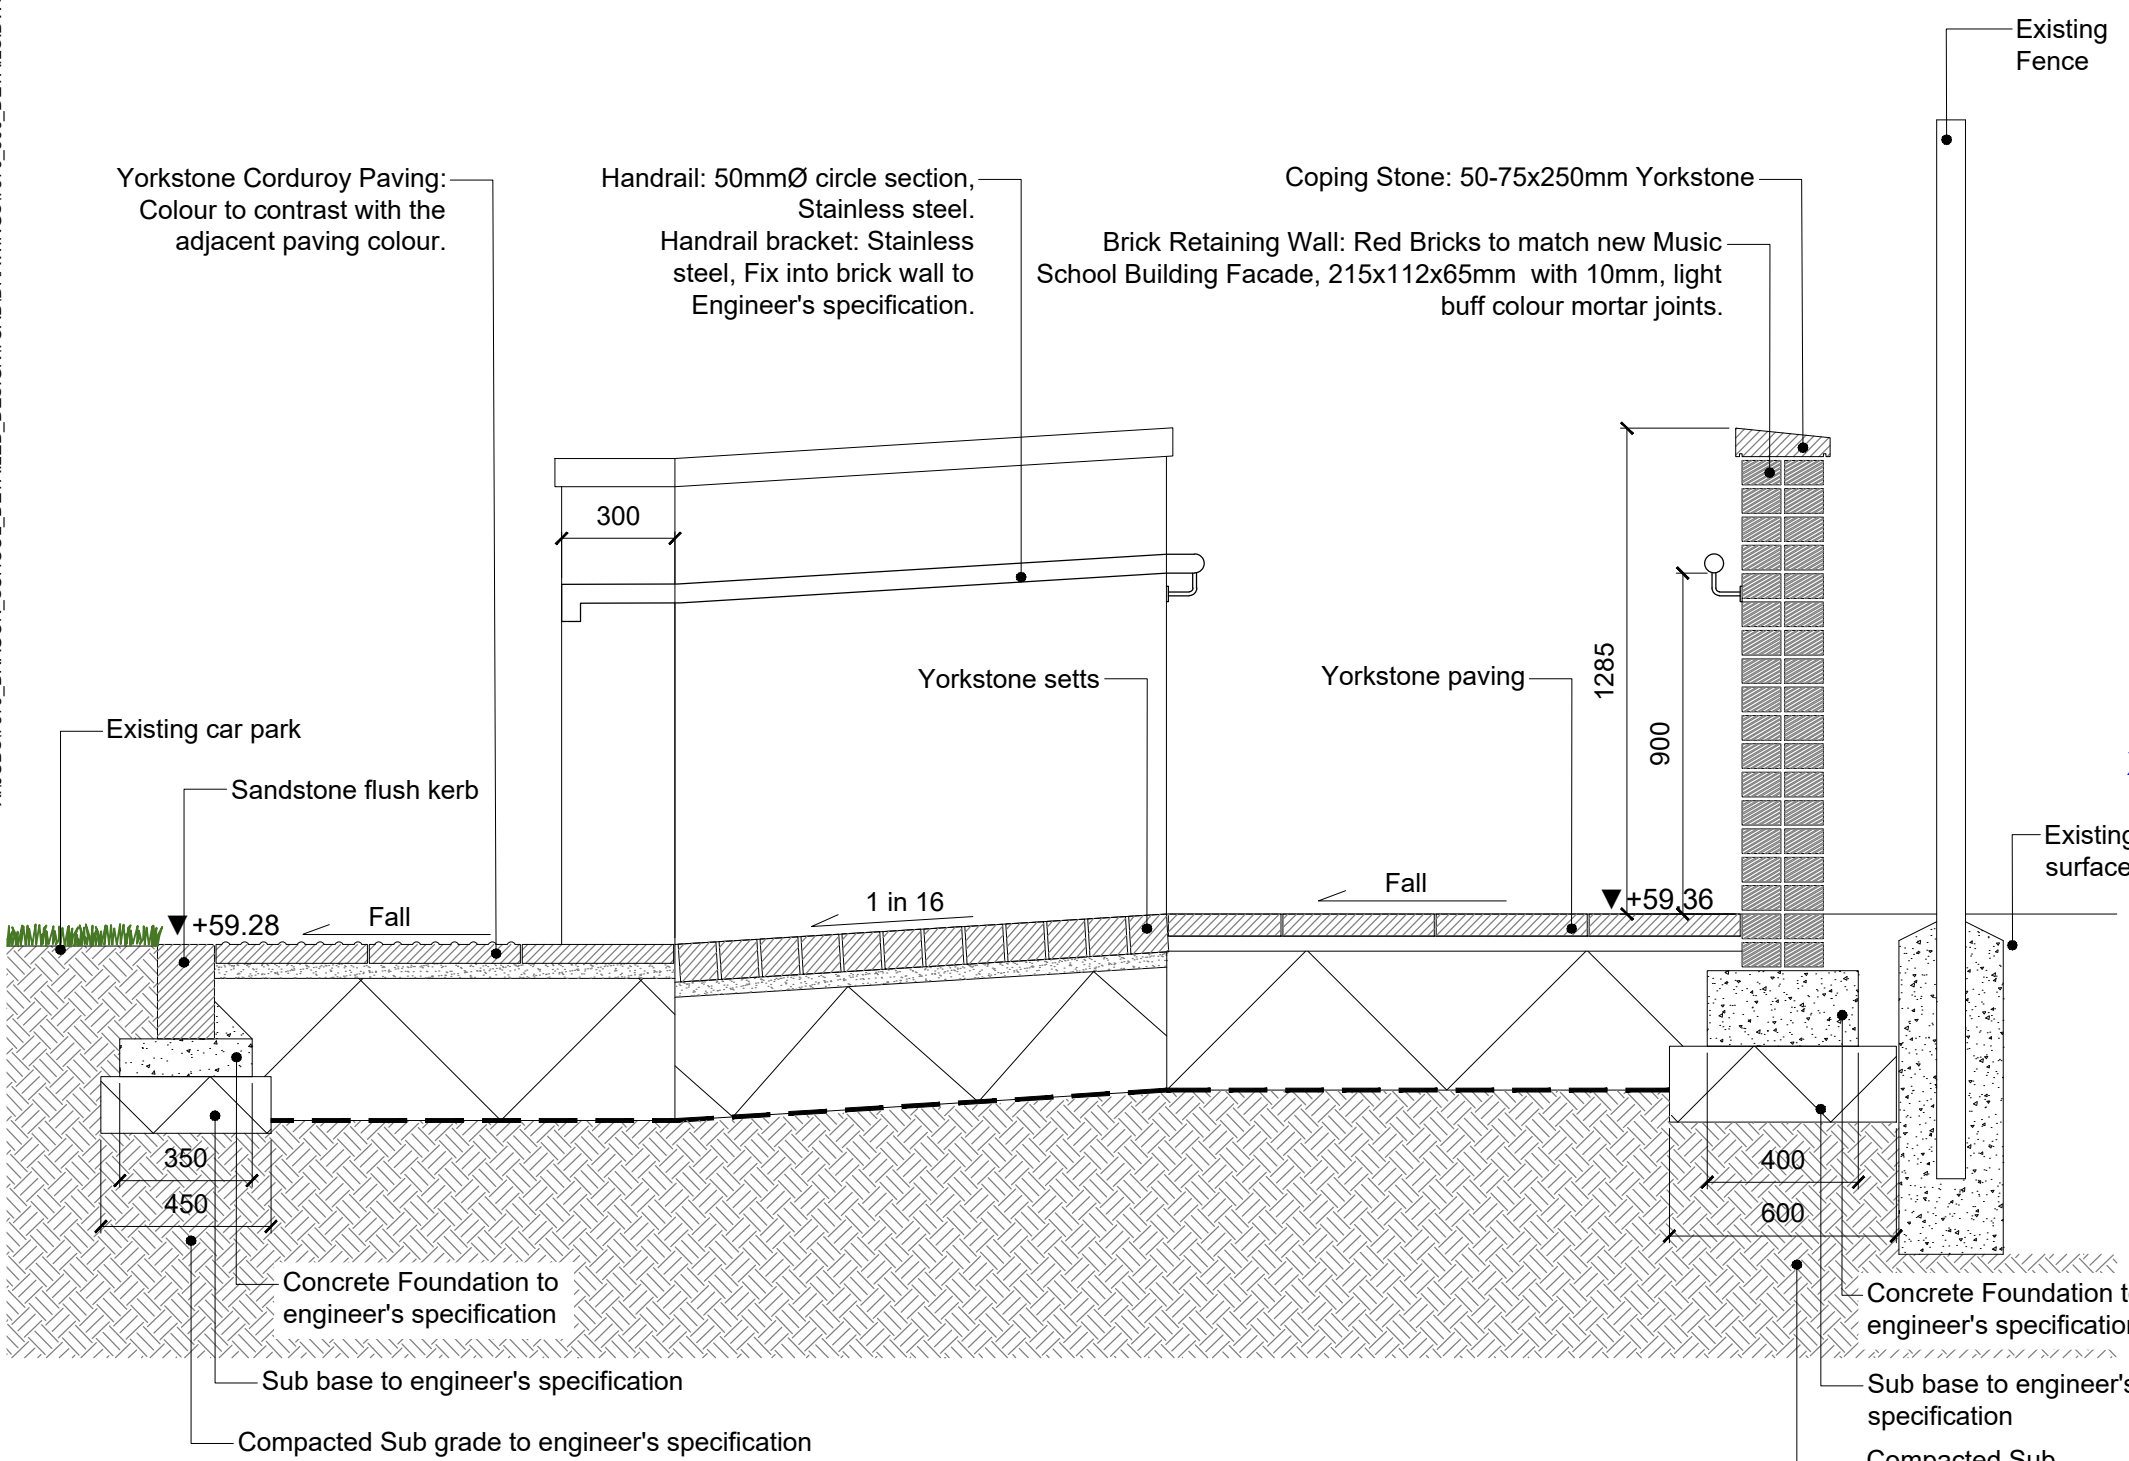

01 PEDESTRIAN RAMP DETAIL
316 SECTION 1 SCALE 1: 20

Setting out note:


- Retaining wall coordinates are provided along the centre line of the wall. the actual wall edge will be offset equally to either side of the centre line.
- Footpath gradients should not exceed 1:16.

Yorkstone Corduroy Paving: Colour to contrast with the adjacent paving colour.

Handrail: 50mmØ circle section, Stainless steel. Handrail bracket: Stainless steel, Fix into brick wall to Engineer's specification.

Coping Stone: 50-75x250mm Yorkstone

Brick Retaining Wall: Red Bricks to match new Music School Building Facade, 215x112x65mm with 10mm, light buff colour mortar joints.

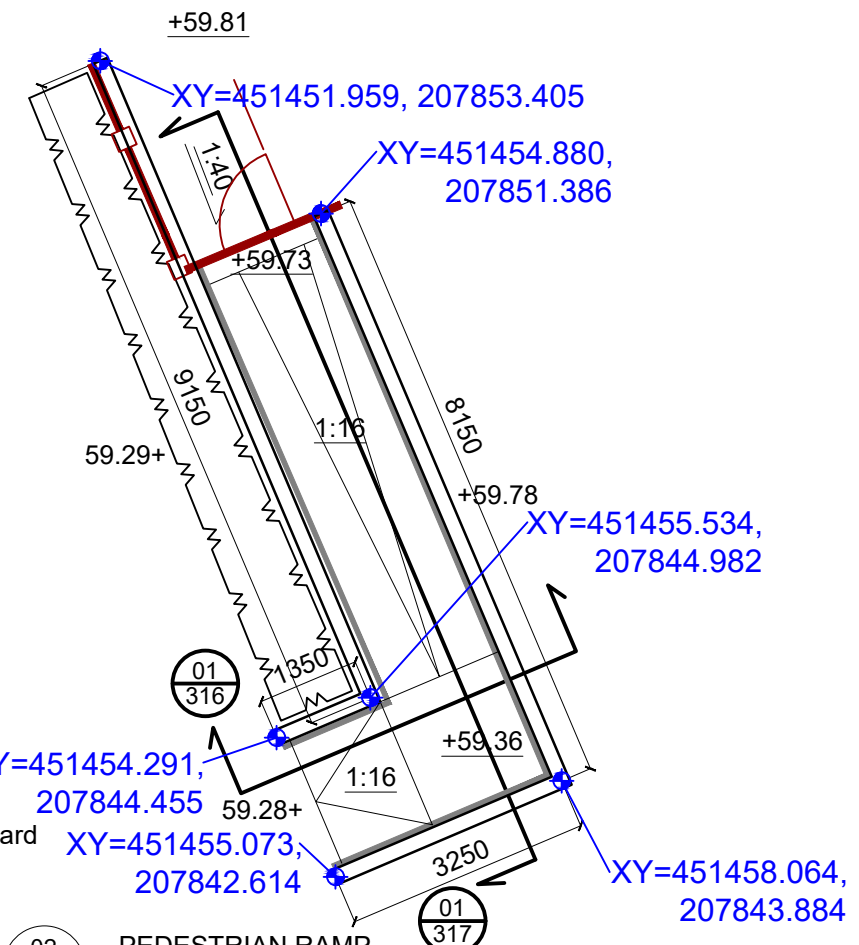

02 PEDESTRIAN RAMP LOCATION PLAN SCALE 1: 100

| | | |
|------|------------------------|-------------|
| B | Added setting out plan | NT 17/05/23 |
| A | Construction Issue | NT 21/04/23 |
| REV. | DESCRIPTION | APP. DATE |

LDĀDESIGN

PROJECT TITLE
DRAGON SCHOOL

DRAWING TITLE
Pedestrian Ramp Detail
Sheet 1 of 2

| | | |
|-----------|--------------|------------------|
| ISSUED BY | Oxford | T: 01865 887 050 |
| DATE | April 2023 | DRAWN KM |
| SCALE@A3 | 1:20 | CHECKED NT |
| STATUS | Construction | APPROVED DW |

DWG. NO 7379_316 B

No dimensions are to be scaled from this drawing. All dimensions are to be checked on site. Area measurements for indicative purposes only.

© LDA Design Consulting Ltd. Quality Assured to BS EN ISO 9001 : 2015
Sources Ordnance Survey

READ THIS FIRST

Note for Contractors
This drawing should be considered along with the risk information contained in the CDM Pre Construction Information. This information will include details of the SIGNIFICANT risks which LDA Design has identified which may arise from constructing their designs shown on this drawing. A Competent Contractor should be aware of the typical risks associated with doing this work.

Note for Workers
DO NOT START YOUR WORK unless you know the Risks and Controls relating to the work on this drawing (including SAFE SEQUENCES OF WORK and EQUIPMENT).

Do not issue copies of parts of this drawing without the above Note for Workers (unless you are sure that the Workers can undertake the work safely).

