
318

LANE HOUSE - EDGE DETAIL

SECTION

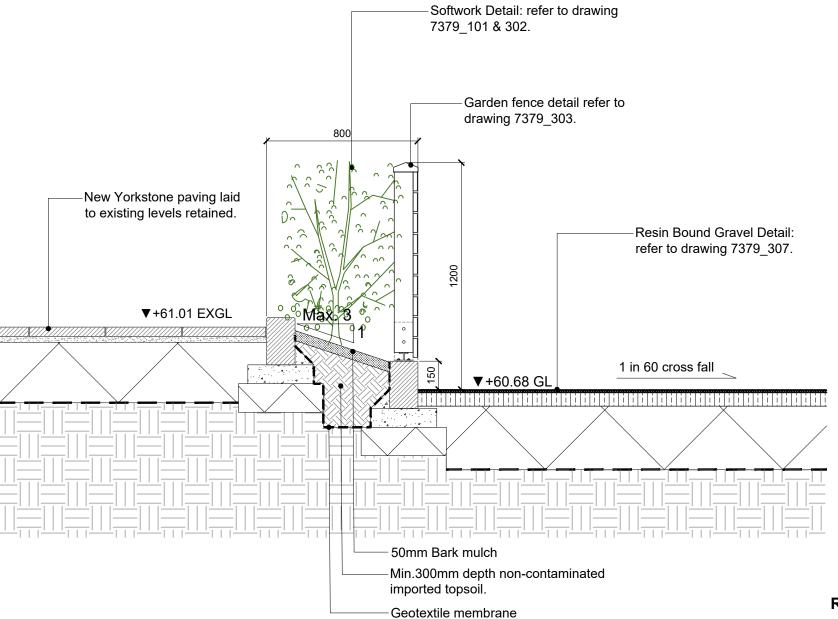

SCALE 1:20

*2*100 2000 XY=451424.560, 207875.668 1200 800 +60.76 1:60 +61.01 ex +60.68 XY=451426.216, 207871.767 XY=451425.538 207871.316 +60.77 ex LANE HOUSE EDGE 02 318 SCALE 1: 50 **LOCATION PLAN**

LDĀDESIGN

PROJECT TITLE
DRAGON SCHOOL

DRAWING TITLE

XY=451422.839, 207874.935

READ THIS FIRST

Note for Contractors

This drawing should be considered along with the risk information contained in the CDM Pre Construction Information. This information will include details of the SIGNIFICANT risks which LDA Design has identified which may arise from constructing their designs shown on this drawing. A Competent Contractor should be aware of the typical risks associated with doing this work.

∧ N

Note for Workers

DO NOT START YOUR WORK unless you know the Risks and Controls relating to the work on this drawing (including SAFE SEQUENCES OF WORK and EQUIPMENT).



Do not issue copies of parts of this drawing without the above Note for Workers (unless you are sure that the Workers can undertake the work safely).

Scale as shown



ISSUED BY Oxford T: 01865 887 050

DATE April 2023 DRAWN KM SCALE@A3 As shown CHECKED NT STATUS Construction APPROVED DW

DWG. NO 7379_318 C

Lane House Flat Entrance

No dimensions are to be scaled from this drawing. All dimensions are to be checked on site. Area measurements for indicative purposes only.

 $\ \, \mathbb{O} \, LDA$ Design Consulting Ltd. Quality Assured to BS EN ISO 9001 : 2015

Sources Ordnance Survey

