


NOTES:

1. DO NOT SCALE - Use figured dimensions only.
2. All dimensions shown are in millimetres unless otherwise stated.
3. All levels are in metres above ordnance datum unless otherwise stated.
4. The Contractor is to verify all dimensions on site before commencing work.
5. This drawing is to be read in conjunction with all Engineers and Architects drawings.

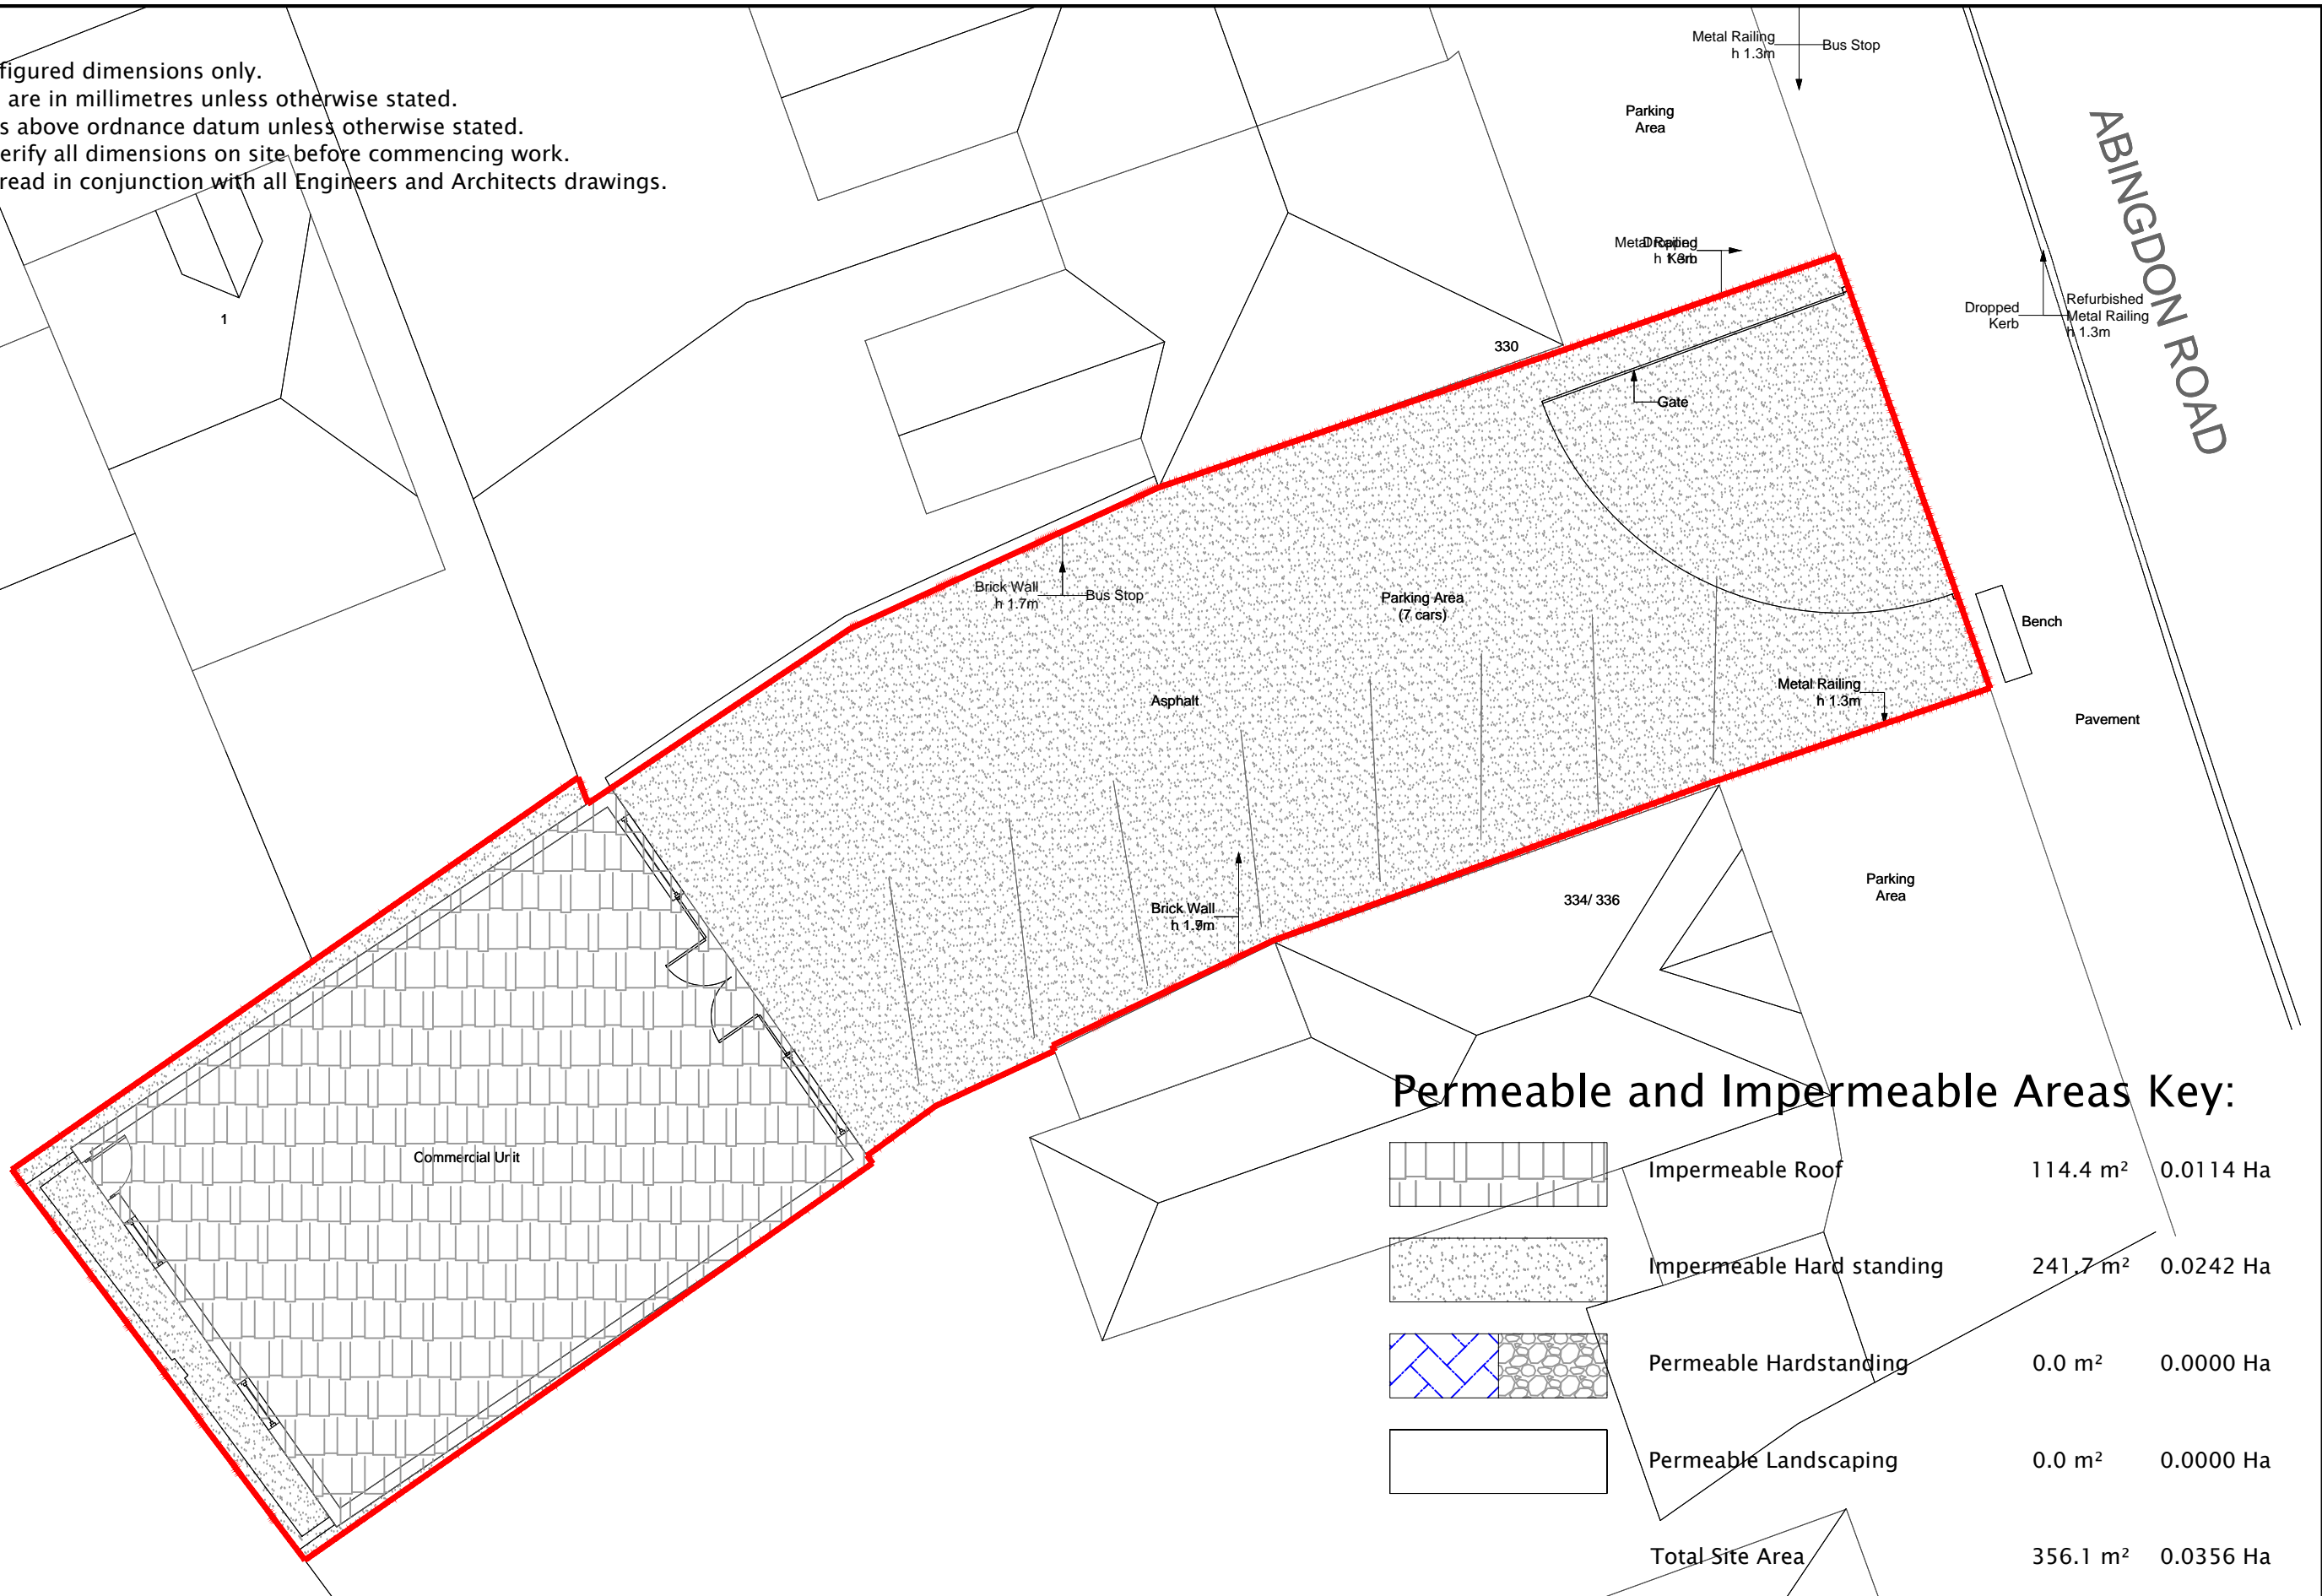

Permeable and Impermeable Areas Key:

	Impermeable Roof	114.4 m ²	0.0114 Ha
	Impermeable Hard standing	241.7 m ²	0.0242 Ha
	Permeable Hardstanding	0.0 m ²	0.0000 Ha
	Permeable Landscaping	0.0 m ²	0.0000 Ha
Total Site Area		356.1 m²	0.0356 Ha

Client: Mr A Hassan	Project: 332 Abingdon Road, OX1 4TQ	Title: Existing Site Layout	Drawn by: DKP	Checked by: SLD	Size: A3	Forge Engineering Design Solutions Forge House 30 Digging Lane Fyfield, Abingdon Oxfordshire, OX13 5LY tel: 01865 362 780 info@f-eds.co.uk www.f-eds.co.uk
Project Ref: FEDS-222106			Date: 23.10.23	Scale: 1:125		
			Dwg.no: FEDS-222106-001	Rev: D		