



Elevation BB

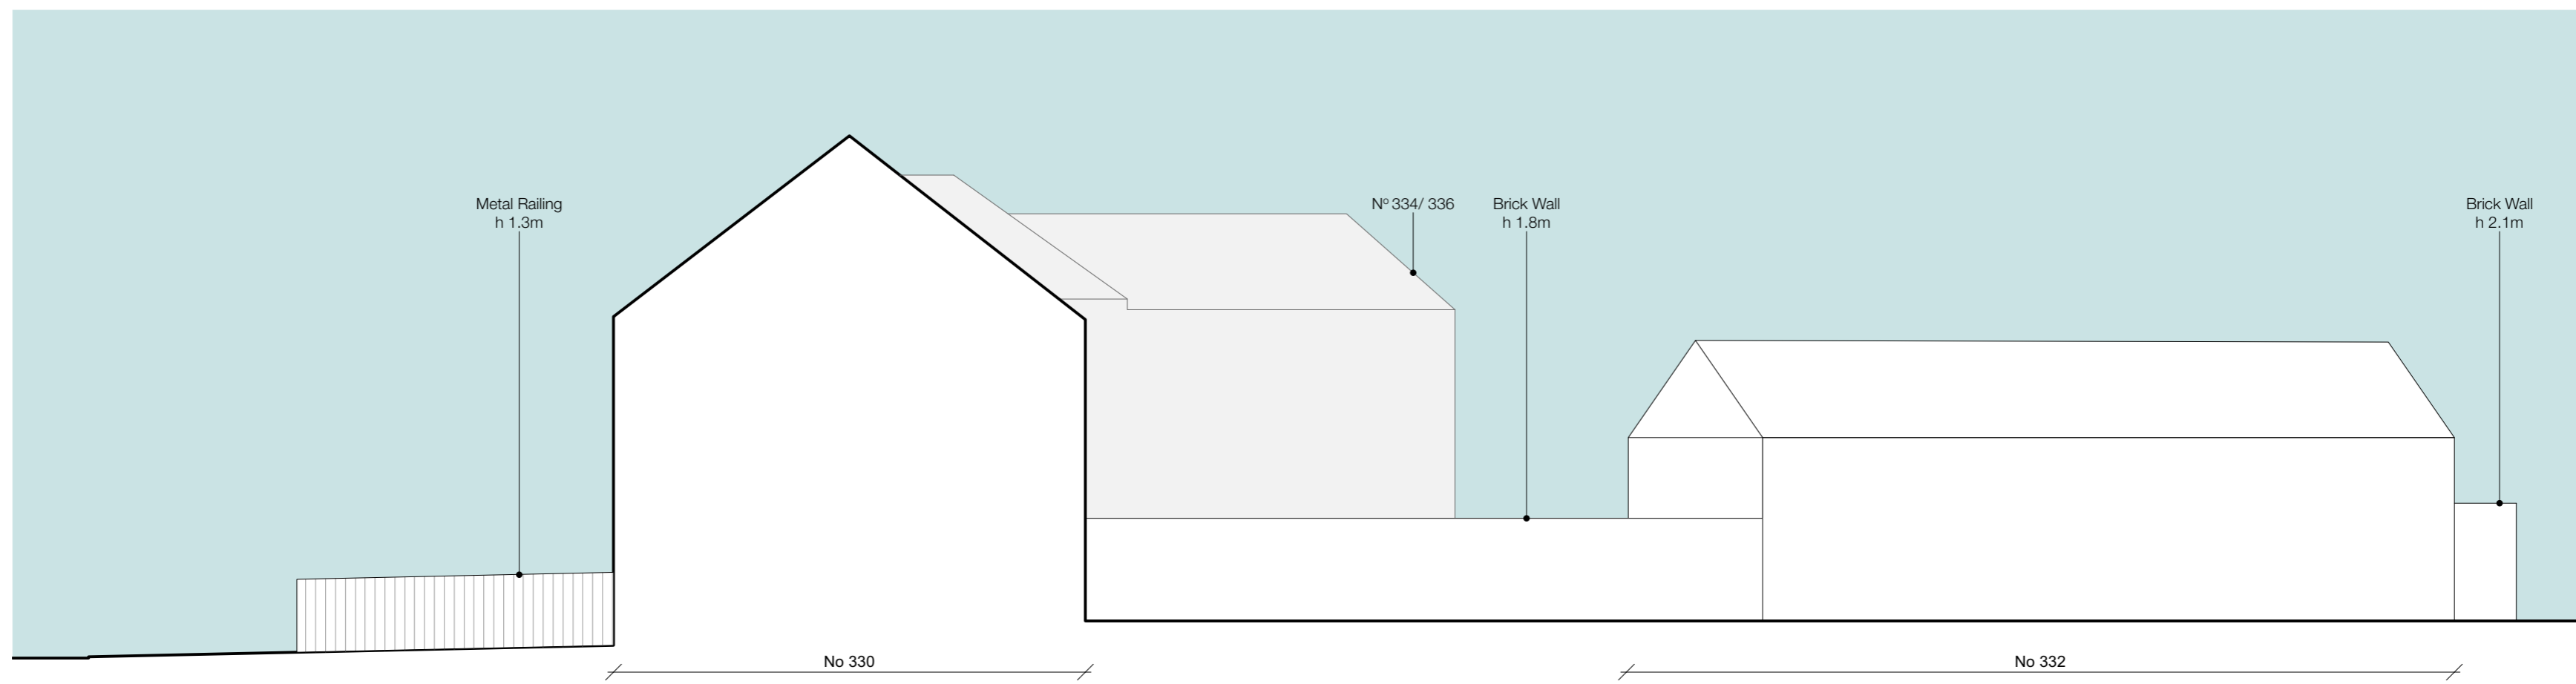


Existing Elevation BB
Scale 1:100

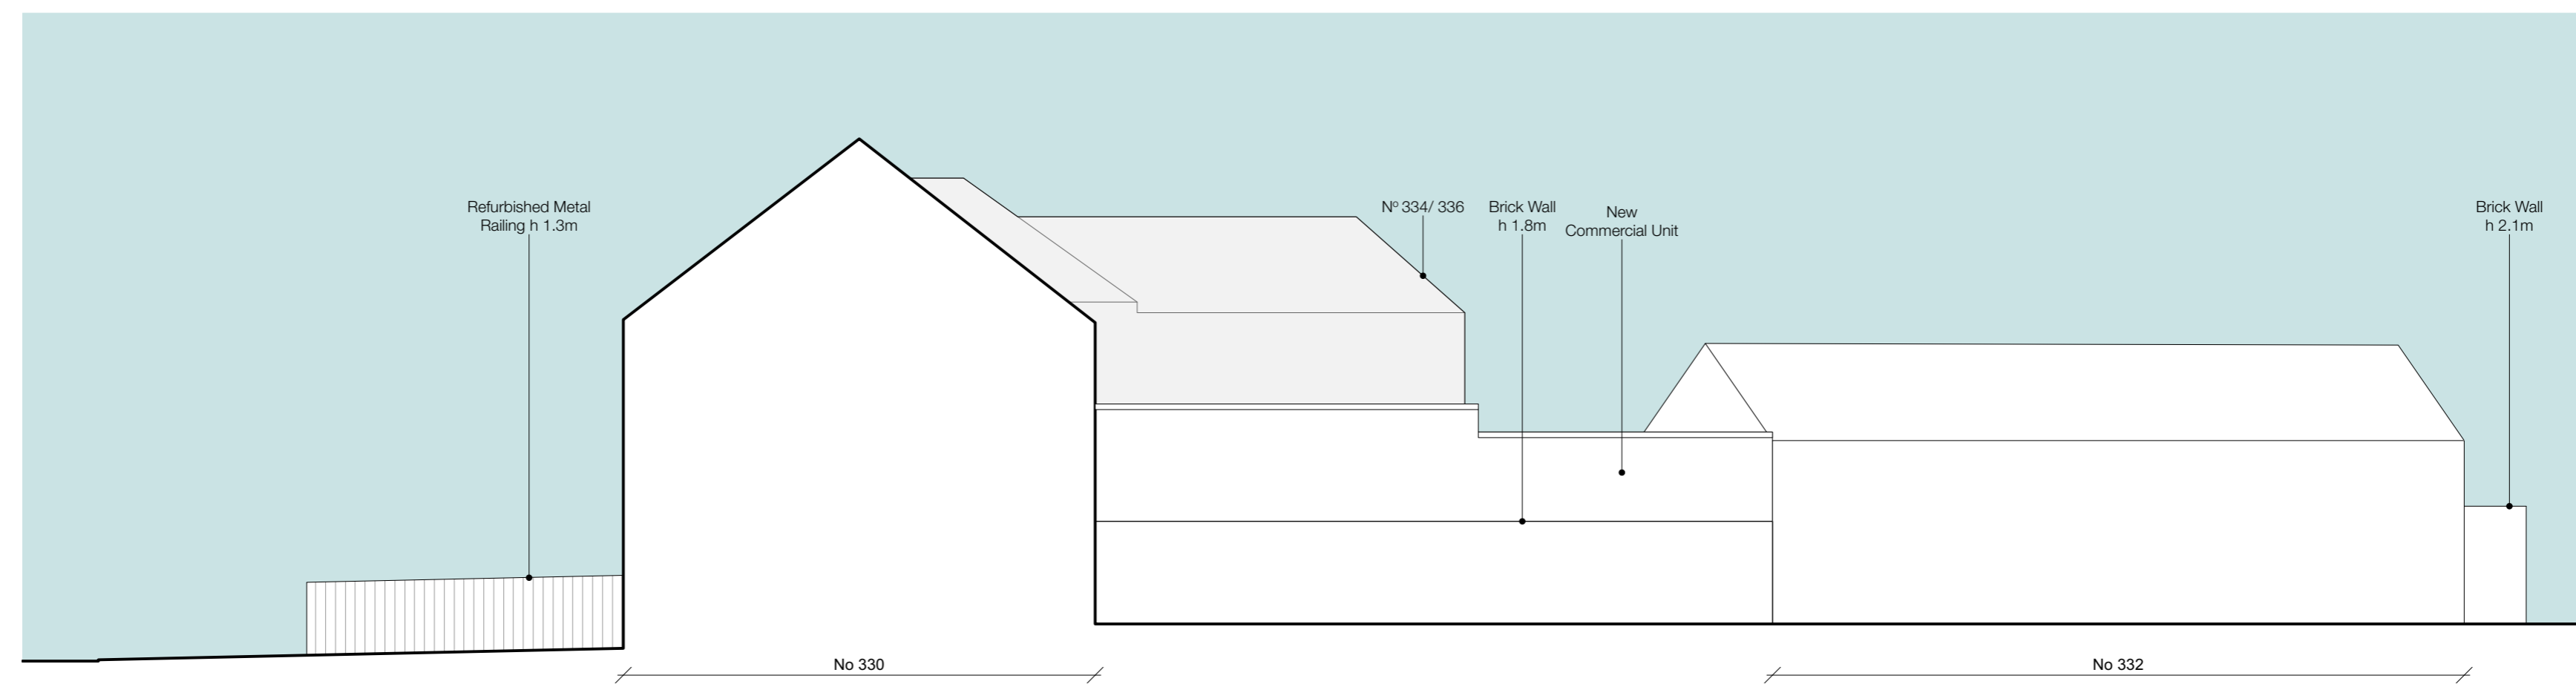


Proposed Elevation BB
Scale 1:100


Elevation AA

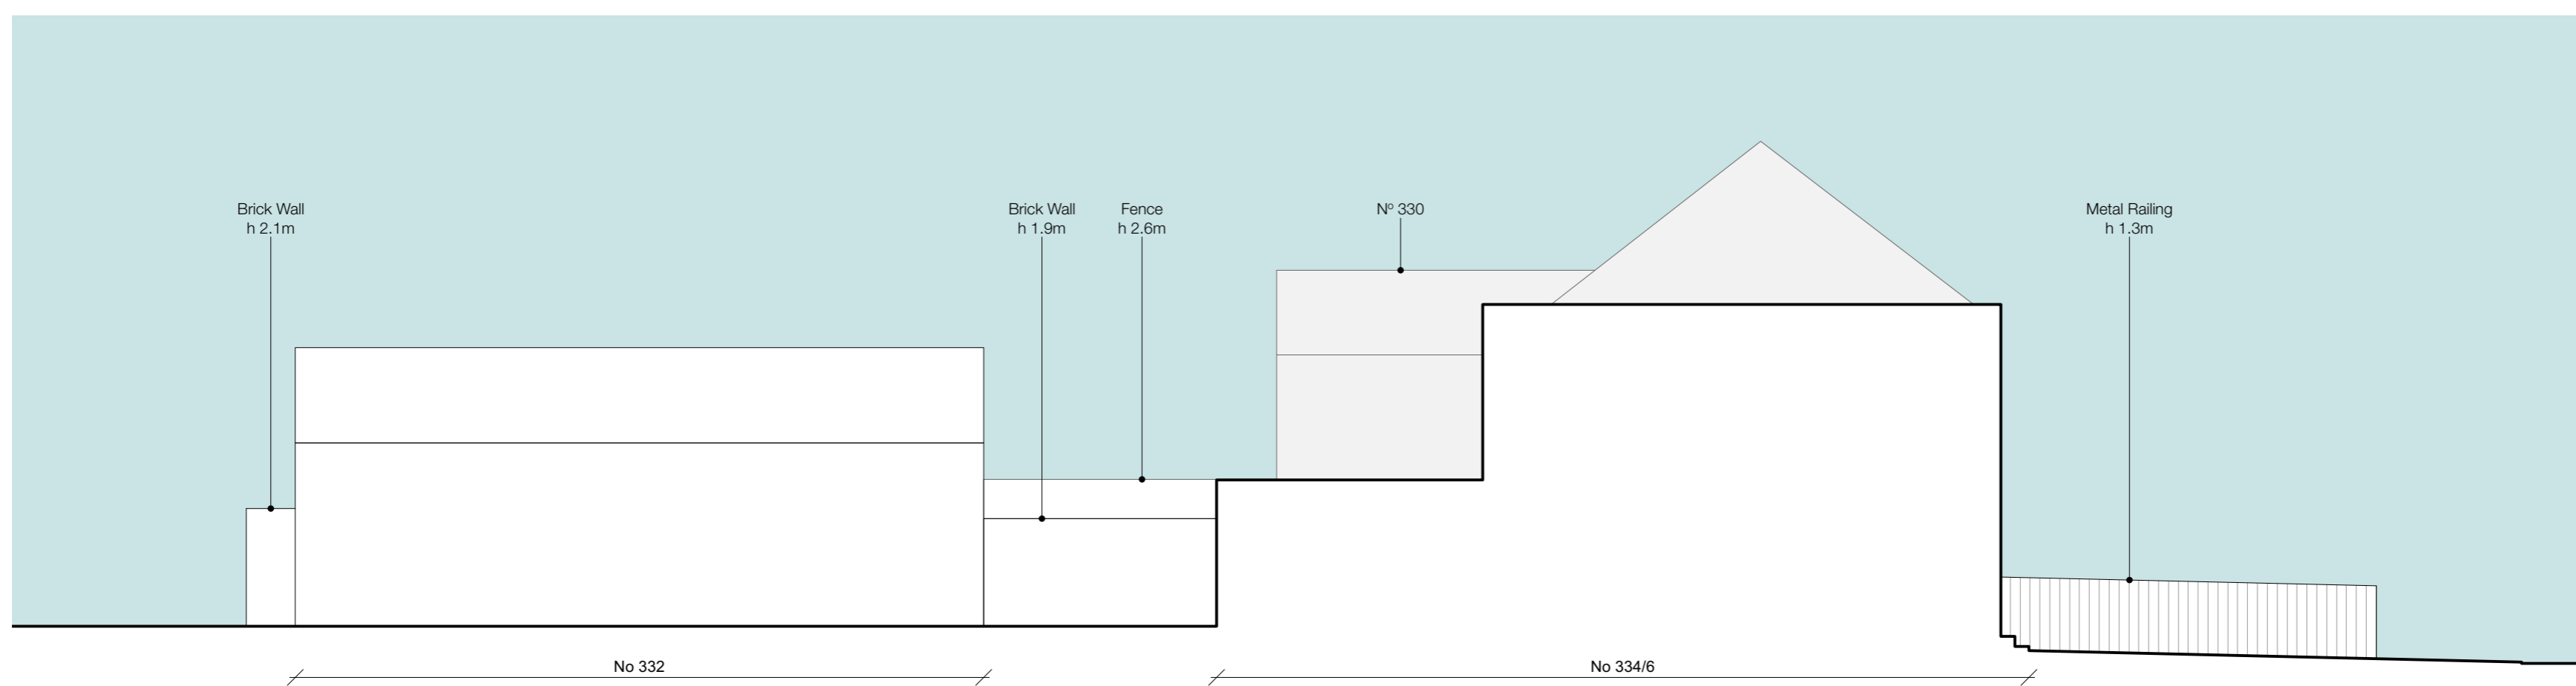


Existing Elevation AA
Scale 1:100

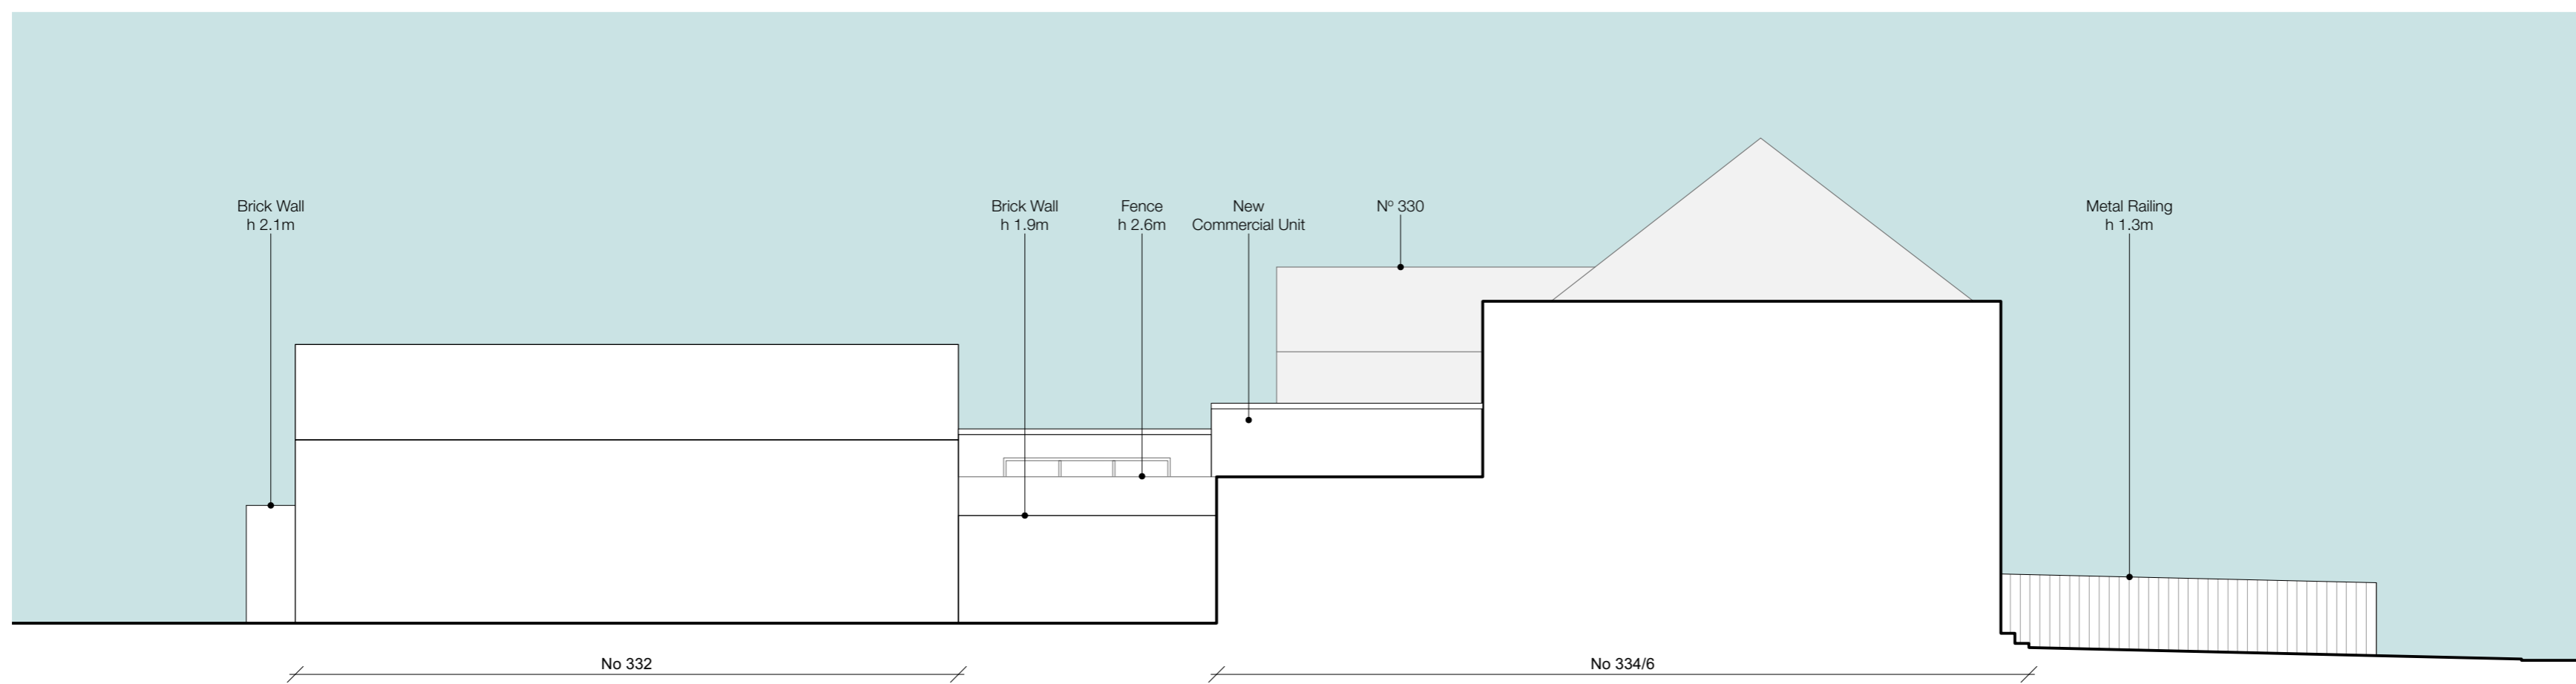


Proposed Elevation AA
Scale 1:100

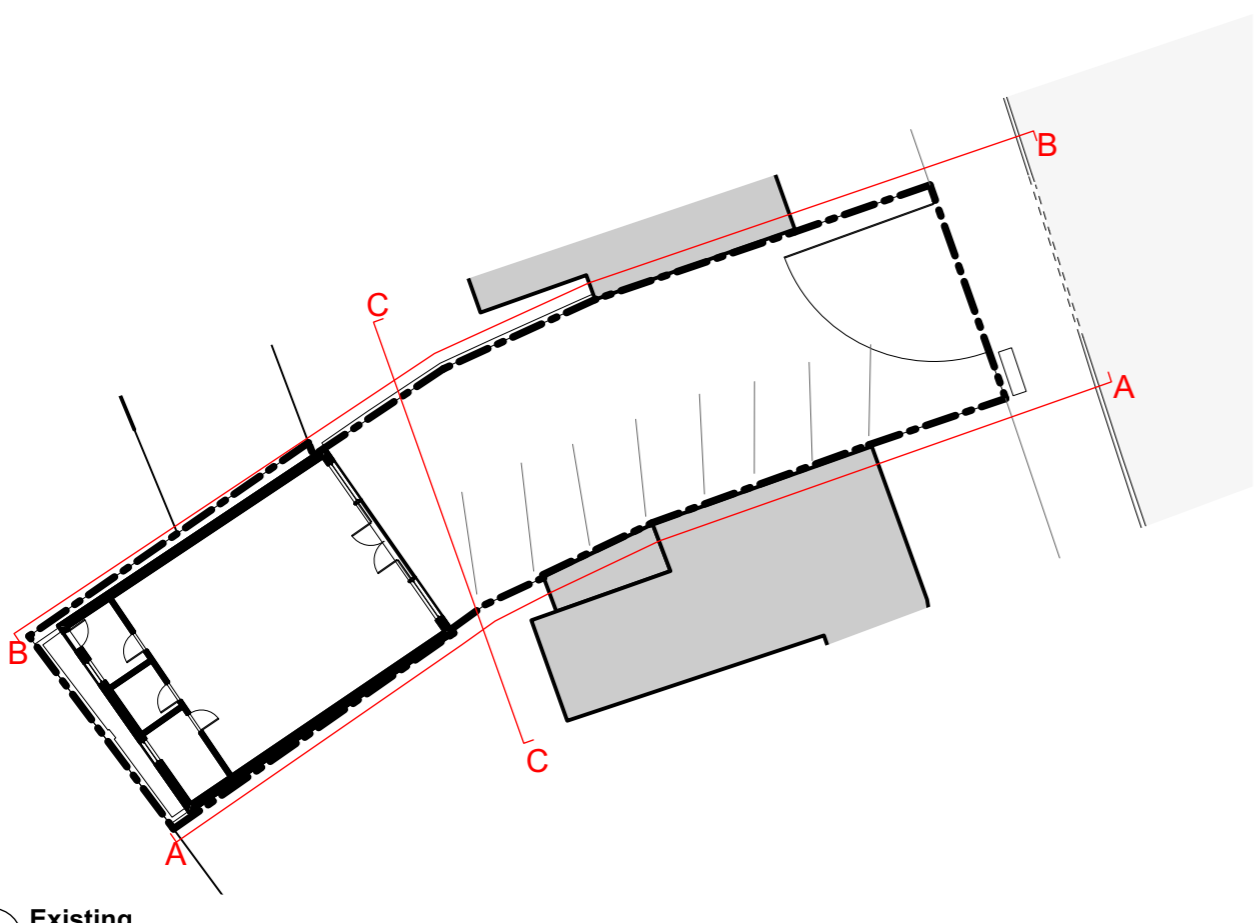

Existing

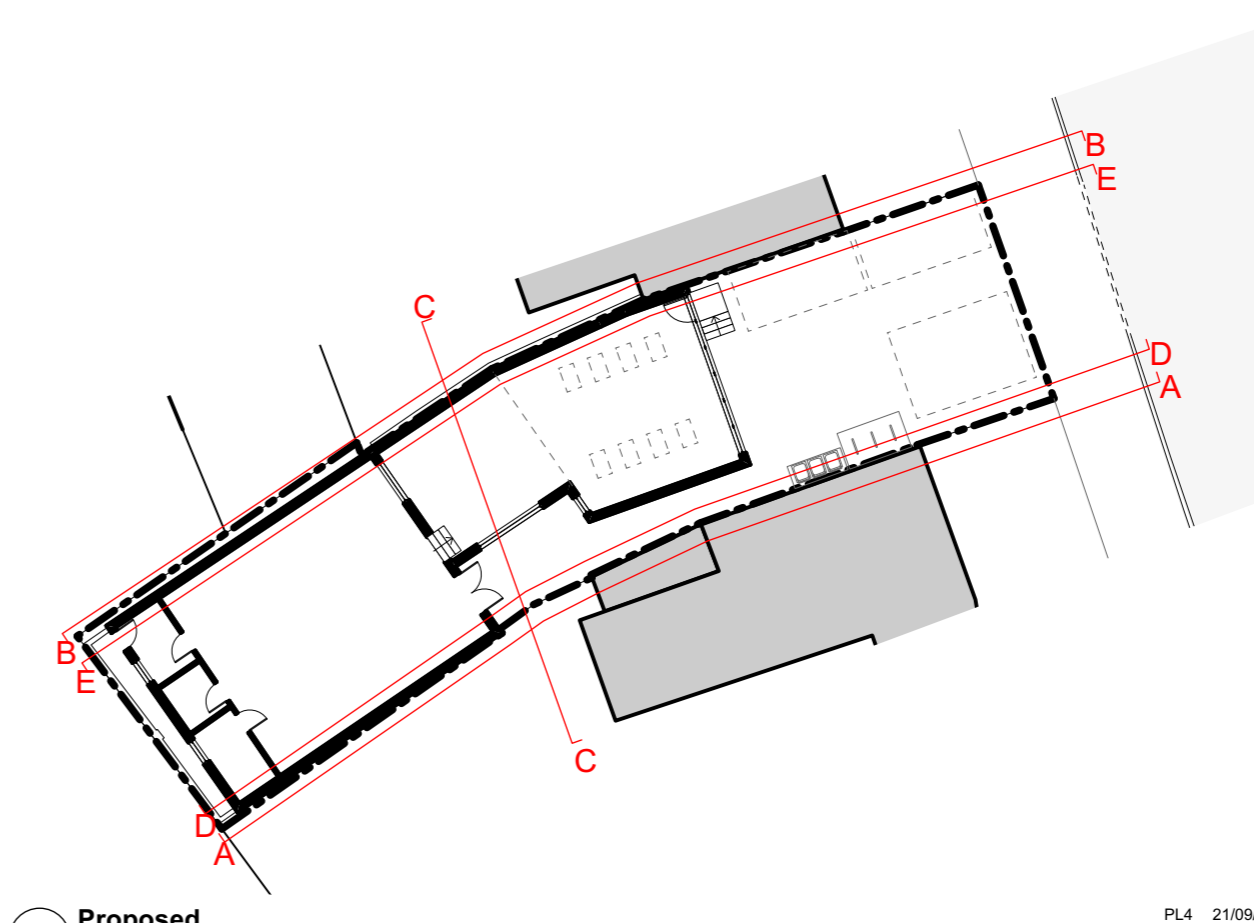

Proposed

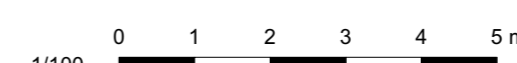

PL4 21/09/2023 Planning Application Issue
PL3 20/04/2023 Amended Planning Drawing
PL2 02/12/2022 Scale Bar Amended
PL1 31/10/2022 Planning Application Issue

Rev	Date	Note

Drawn by: GG Checked by: PS Project Ref: PSA112

Rev. No. Client
Mr Amad Hassan

Project Title
332 Abingdon Road
Oxford
OX1 4TQ

PAULSOUTHHOUSEARCHITECTS 1:100 @A1

103, Walton Street Telephone: 01865 686108
Oxford OX2 6EB studio@paulsouthouse.co.uk