



Proposed Section DD  
Scale 1:100

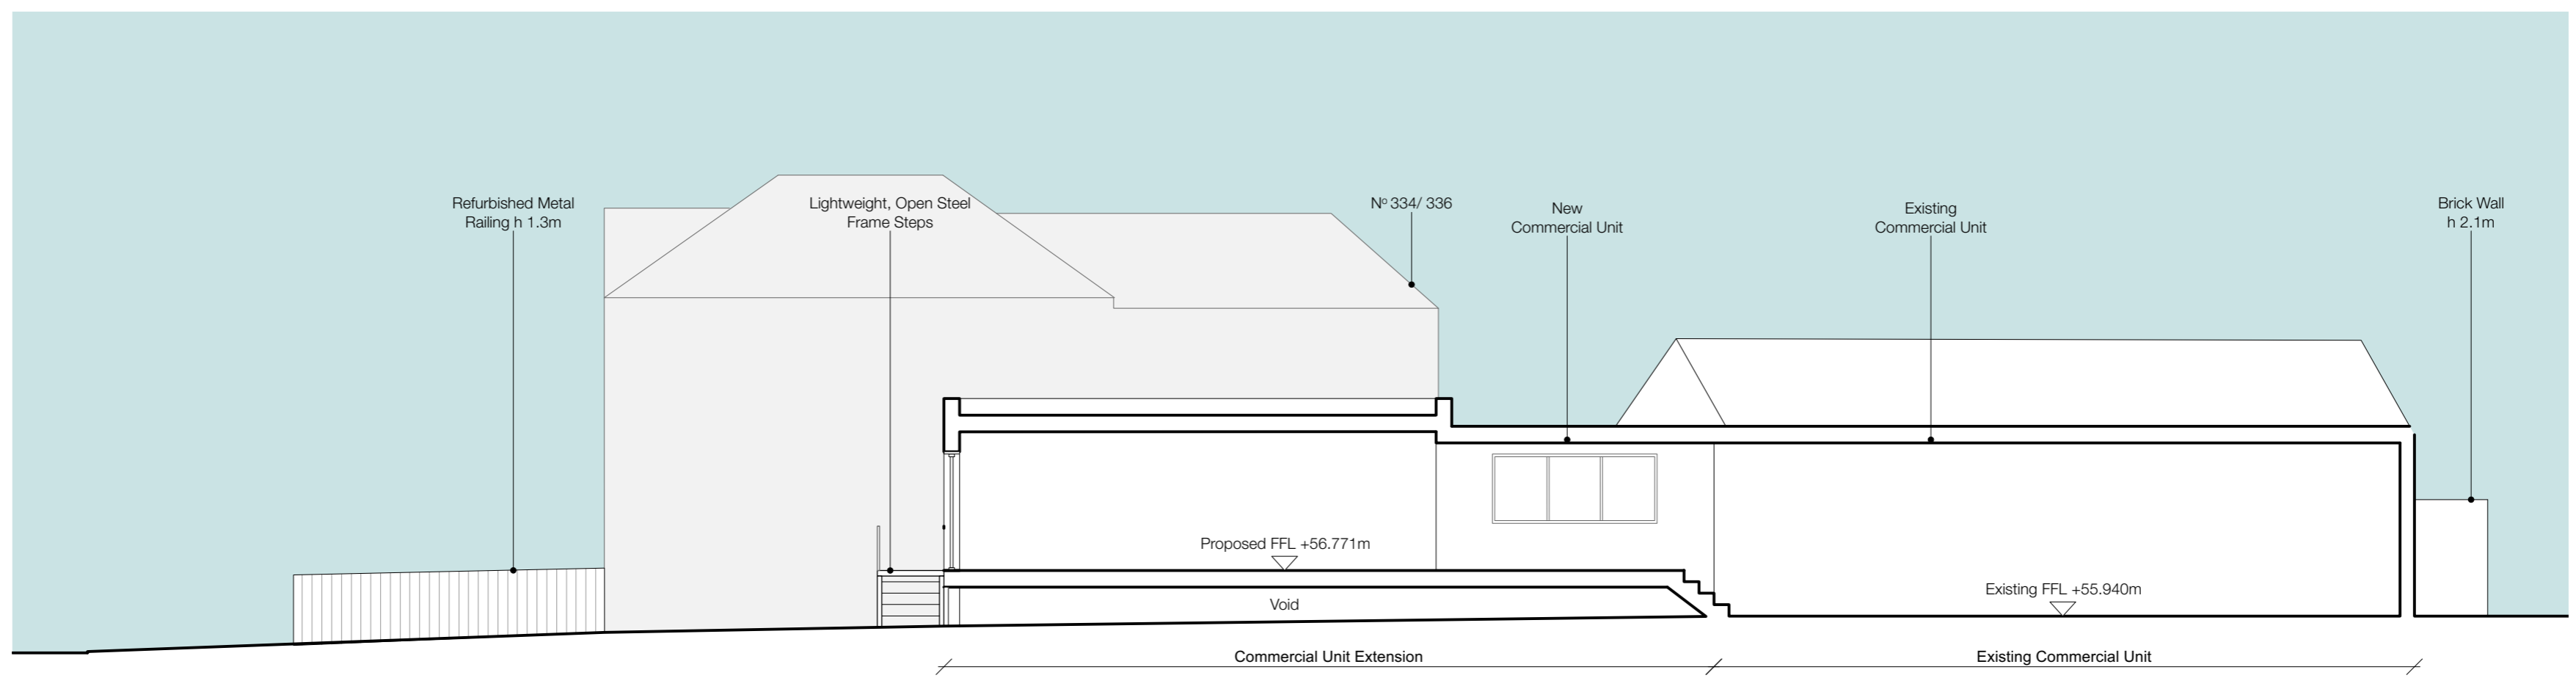

Proposed Section EE  
Scale 1:100

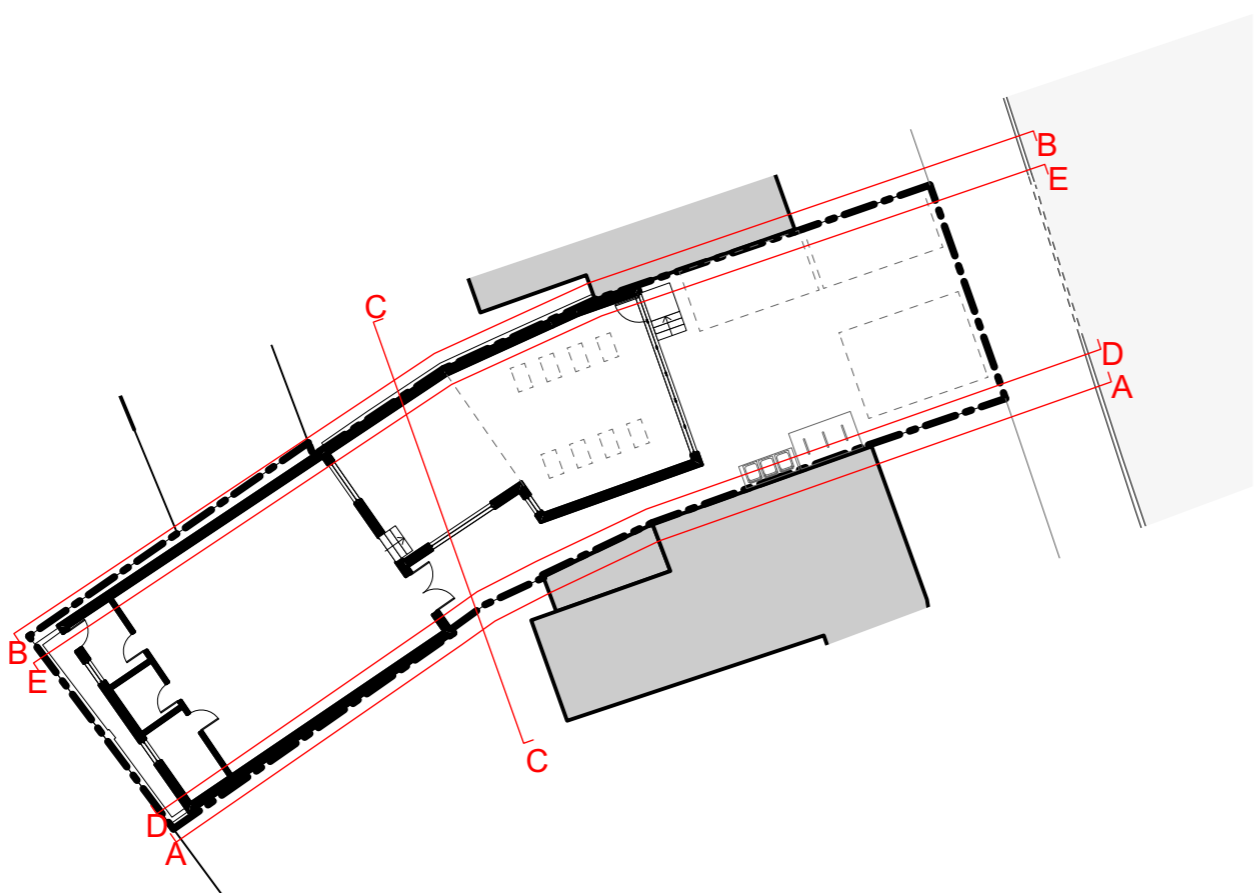

PL4 21/09/2023 Planning Application Issue  
 PL3 20/04/2023 Amended Planning Drawing  
 PL2 02/12/2022 Scale Bar Amended  
 PL1 31/10/2022 Planning Application Issue

Rev	Date	Note

Drawing No.	Checked by: PS	Project Ref: PSA112
-------------	----------------	---------------------

Rev. No.	Client
PA-06	Mr Amad Hassan

Project Title
332 Abingdon Road

Drawing Title	Oxford
Proposed Sections	OX1 4TQ

PAULSOUTHHOUSEARCHITECTS	1:100	@A1
--------------------------	-------	-----

103, Walton Street Oxford OX2 6EB	Telephone: 01865 686108 studio@paulsouthouse.co.uk
--------------------------------------	---

