


**NOTES:**

1. DO NOT SCALE – Use figured dimensions only.
2. All dimensions shown are in millimetres unless otherwise stated.
3. All levels are in metres above ordnance datum unless otherwise stated.
4. The Contractor is to verify all dimensions on site before commencing work.
5. This drawing is to be read in conjunction with all Engineers and Architects drawings.

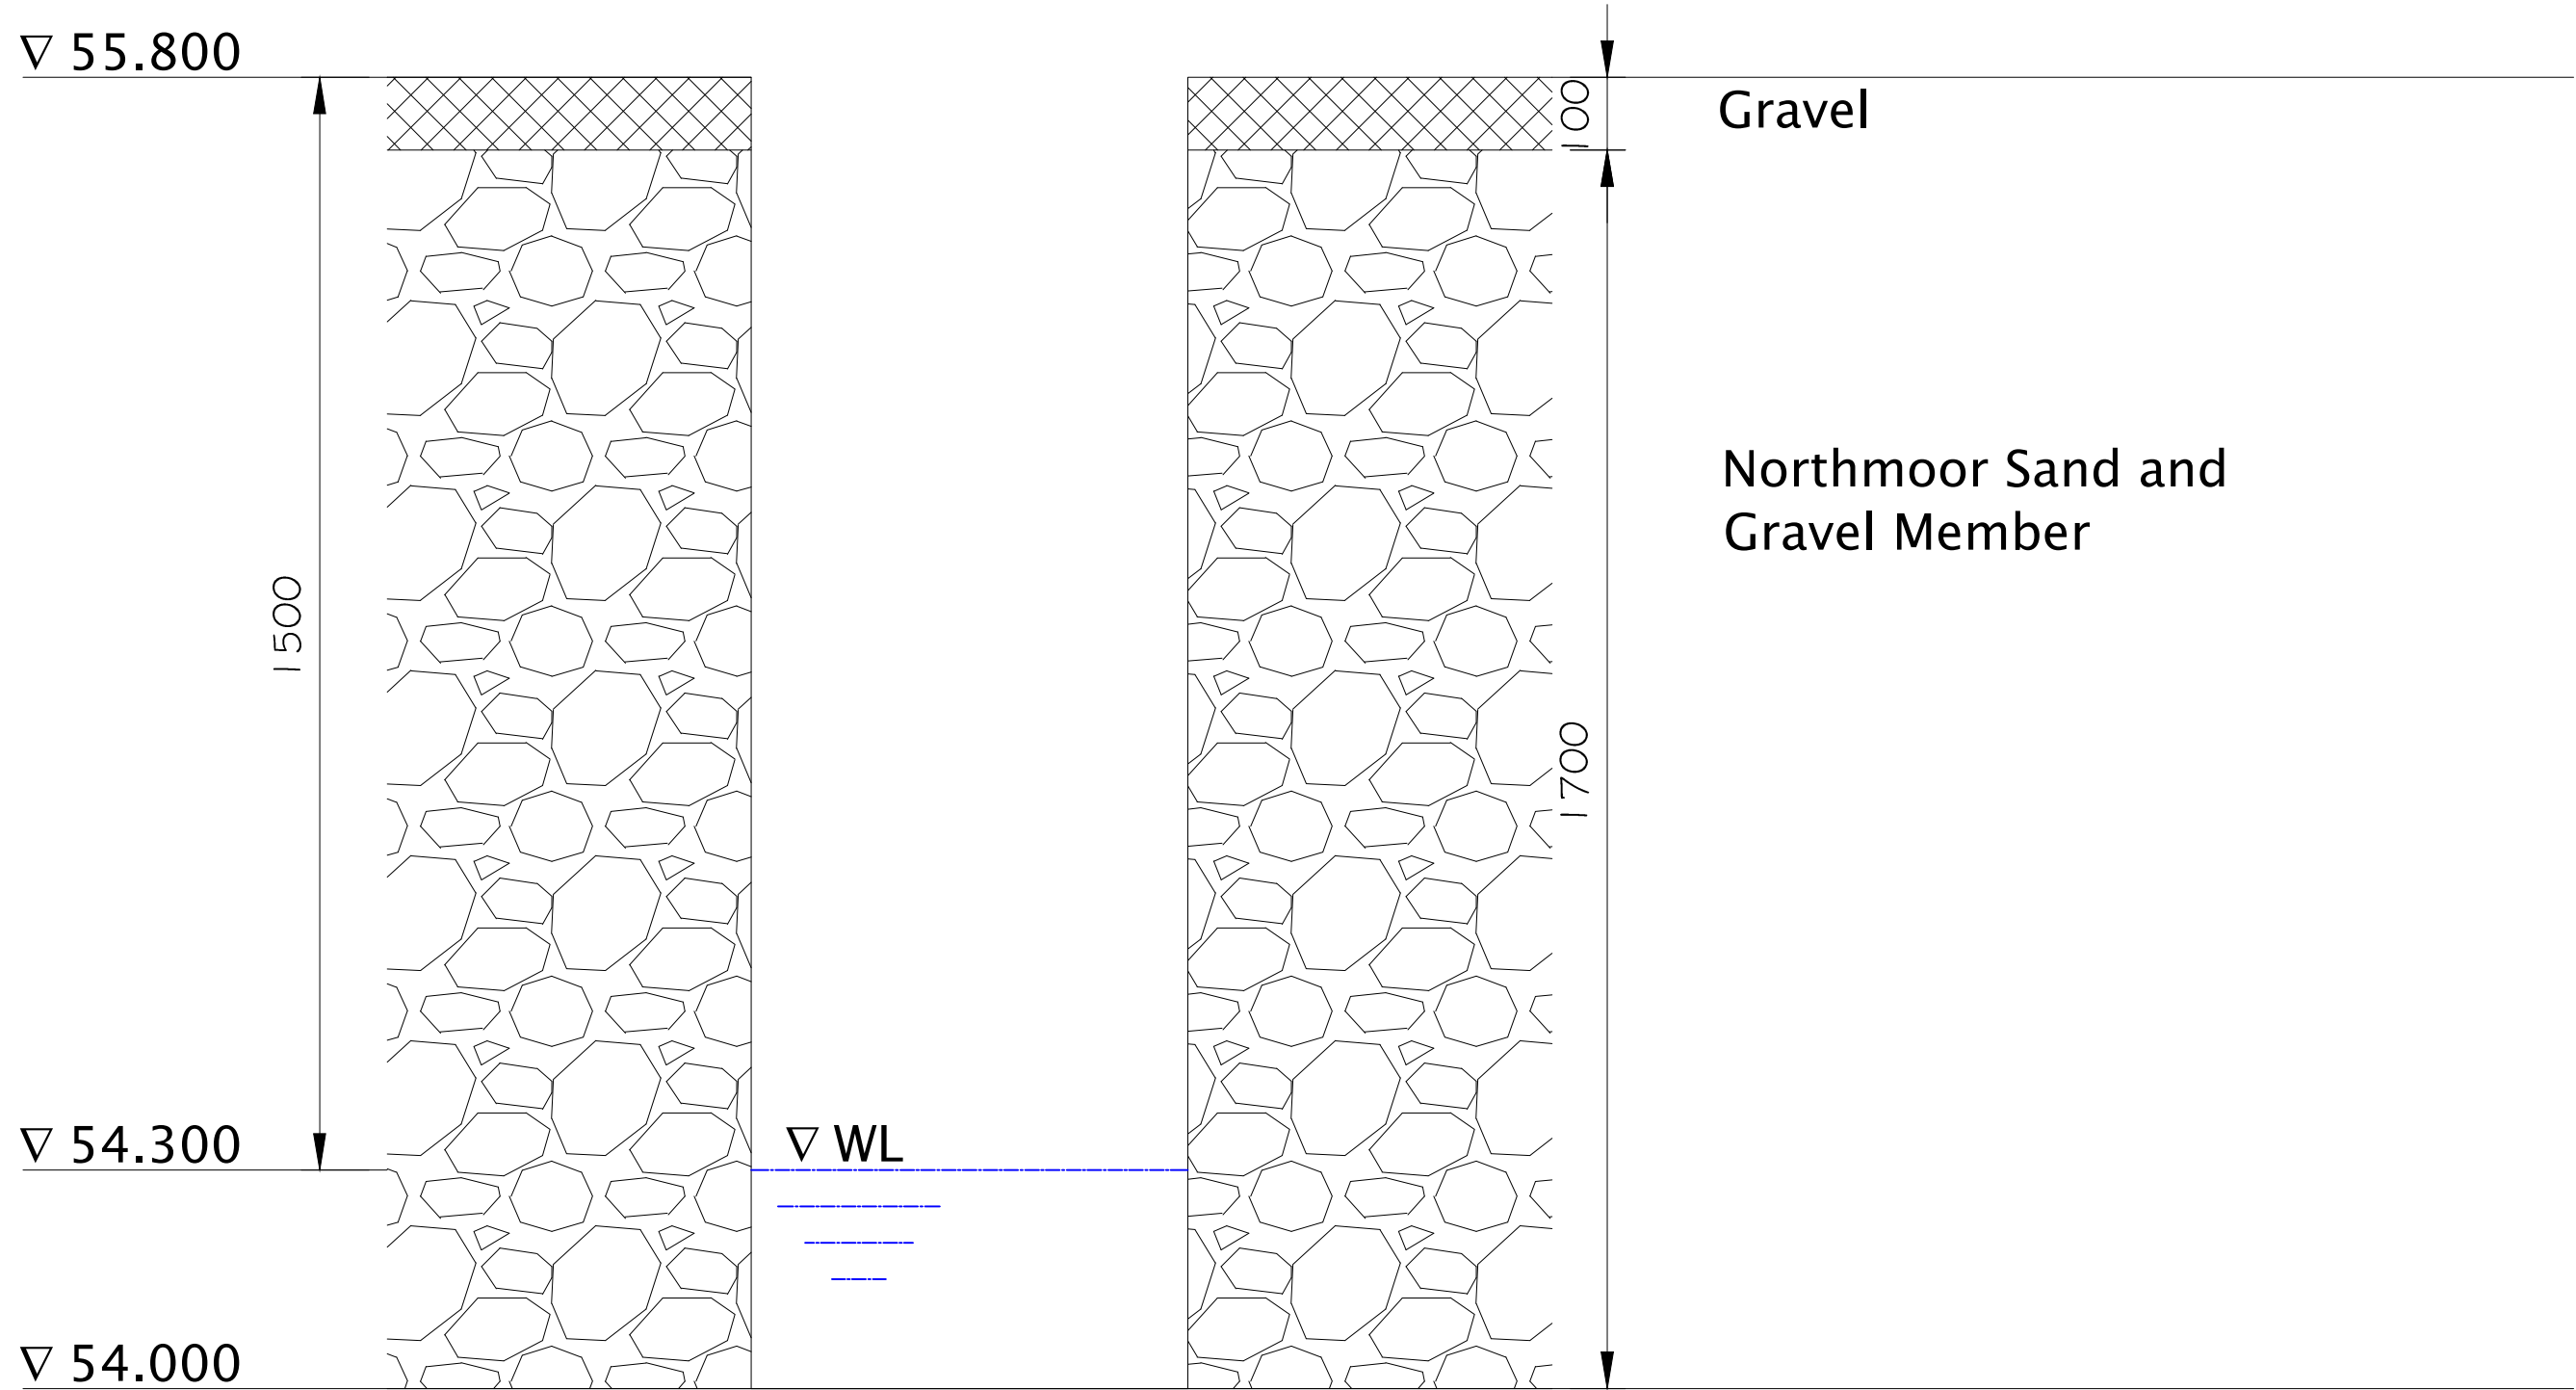

<p>Client: Mr A Hassan</p>	<p>Project: 332 Abingdon Road, OX1 4TQ</p> <p>Project Ref: FEDS-222106</p>	<p>Title: Groundwater Trial Pit Log</p>	<p>Drawn by: DKP Date: 23.10.23 Dwg.no: FEDS-222106-004</p> <p>Checked by: SLD Scale: 1:20 Rev: A</p> <p>Size: A3</p>	<p>Forge Engineering Design Solutions Forge House 30 Digging Lane Fyfield, Abingdon Oxfordshire, OX13 5LY tel: 01865 362 780 info@f-eds.co.uk www.f-eds.co.uk</p>
--------------------------------	--	---	---	---