


Copyright of this drawing is the property of SK-Architecture ltd. It must not be reproduced or amended nor used in the execution of any works whether in conjunction with the proposed works for which it is prepared or otherwise without the express consent in writing of SK-Architecture ltd.

For information only

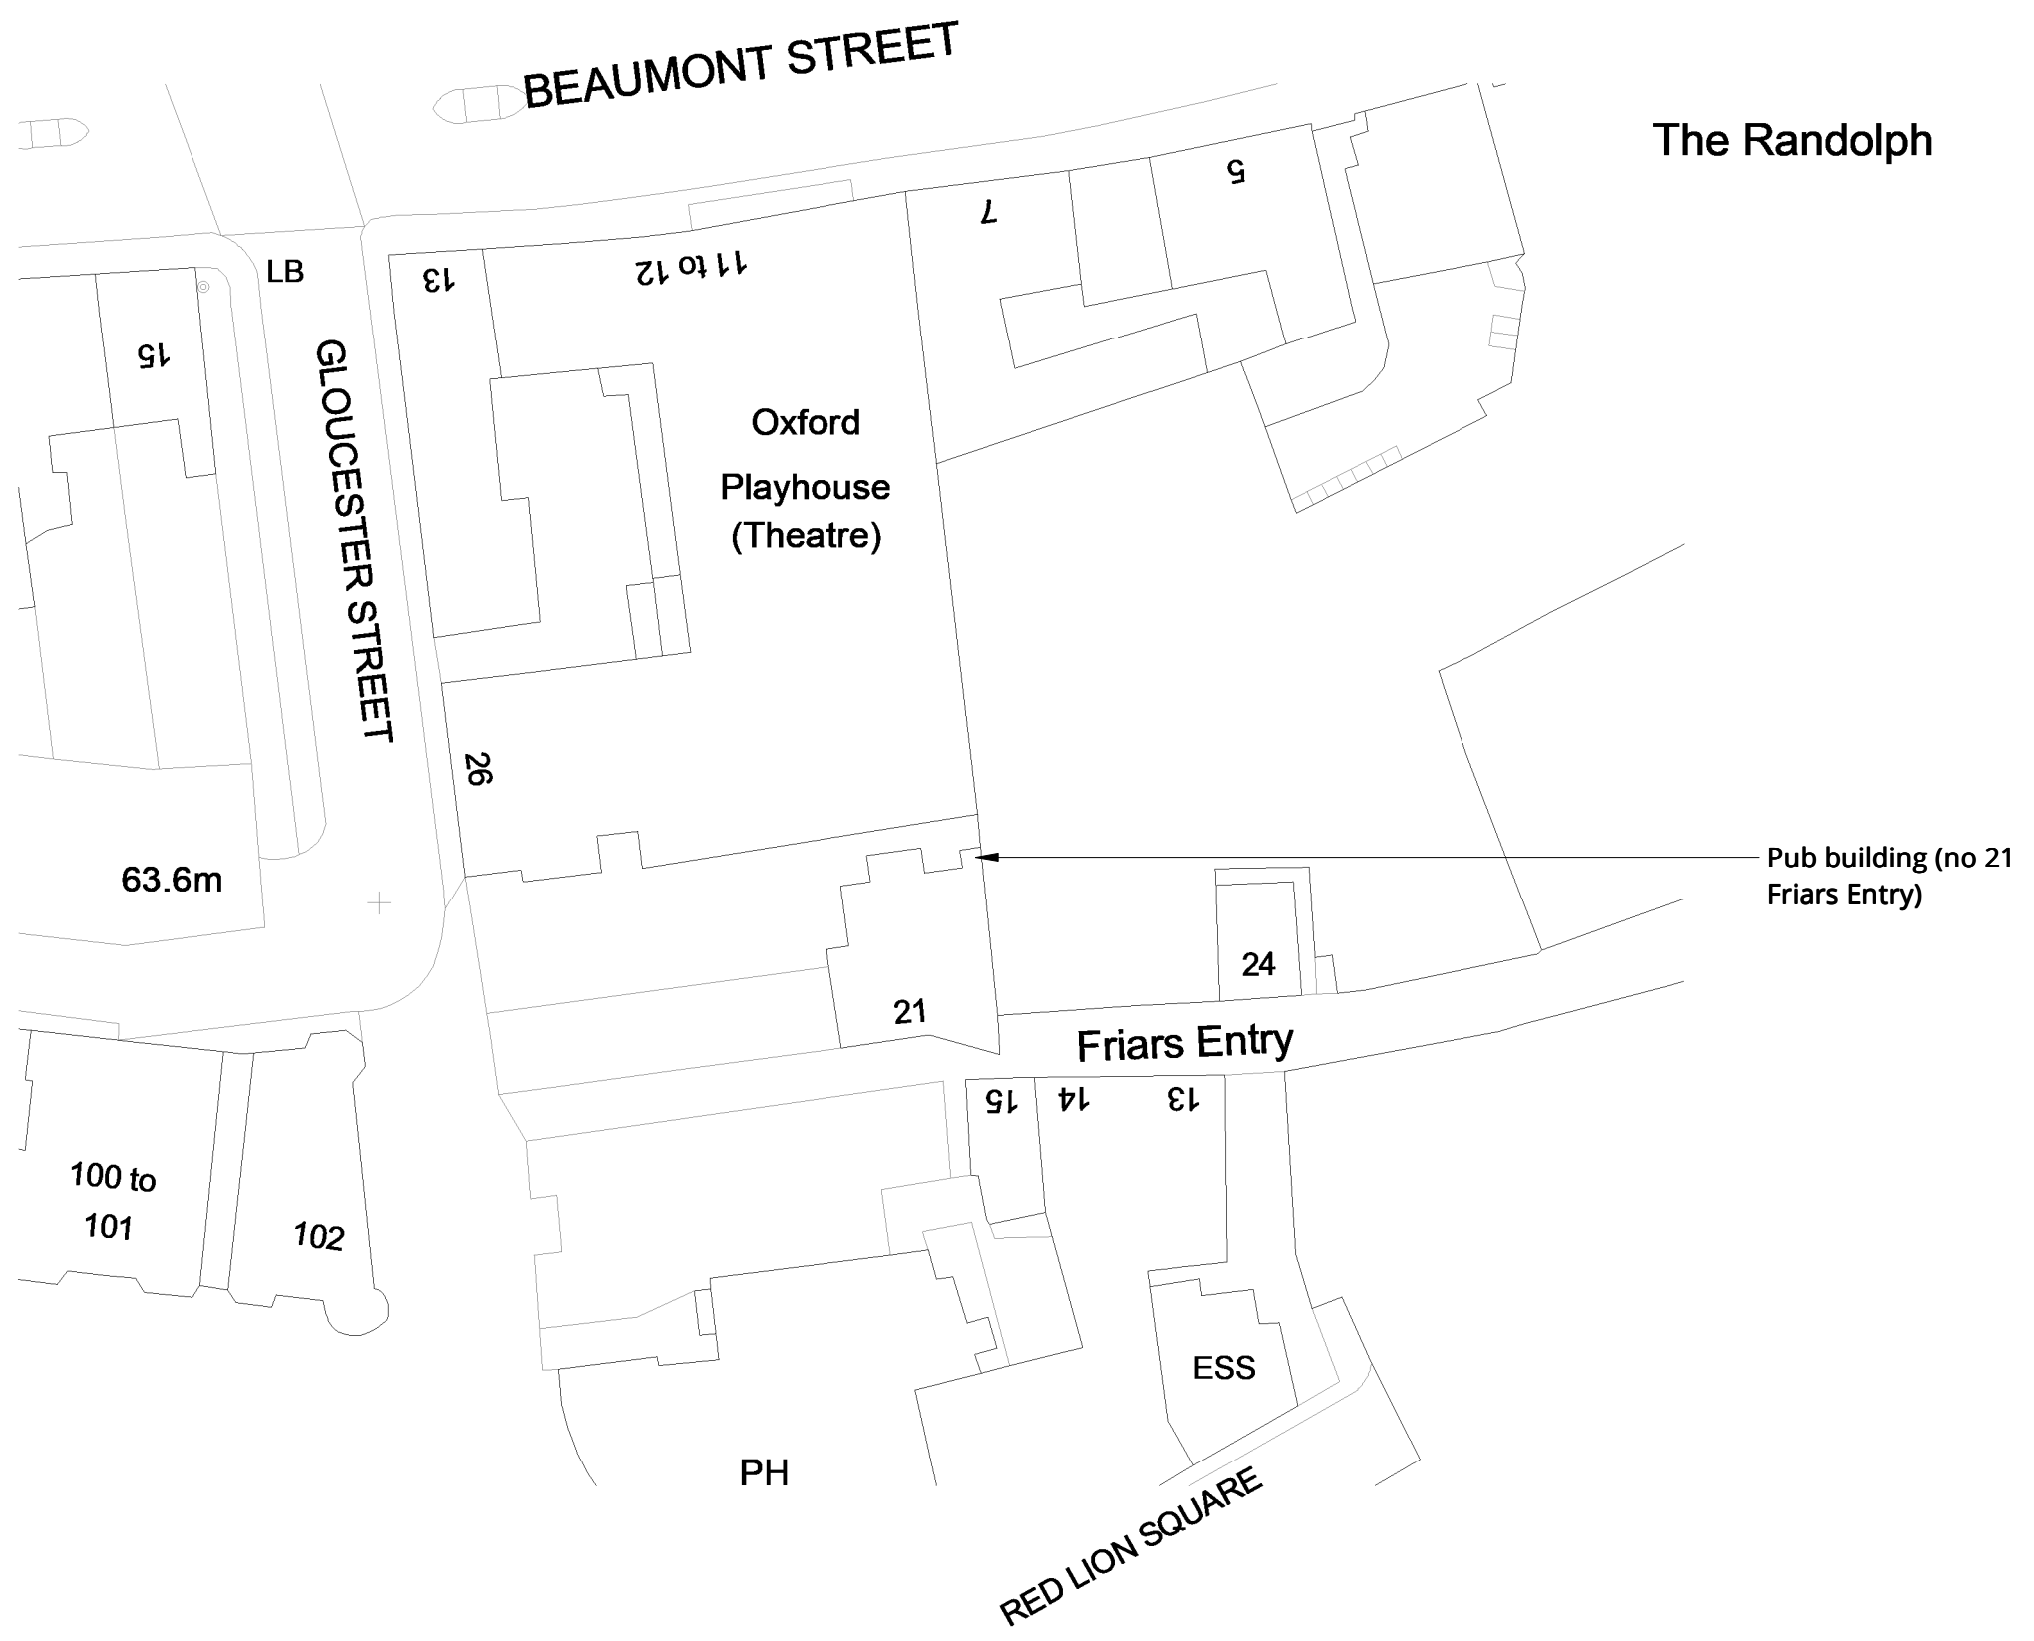

Revision	Description	Date
D00	Issued for Comment	16/10/2023

SK ARCHITECTURE


Client **Mr Whinney**

Project **The White Rabbit, Oxford, OX1 2BY**

Drawing **Site Block Plan as Proposed**

Scale 1:500 @ A3 Dat 16/10/2023

Project	Drawing	Revision
169	SKA CS 08 00 02	D00

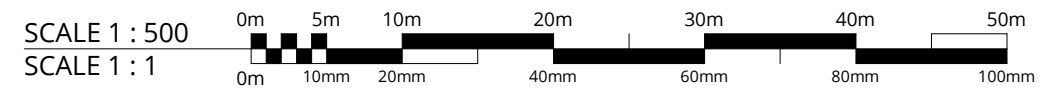

PLANNING