



Proposed Ground Floor Plan

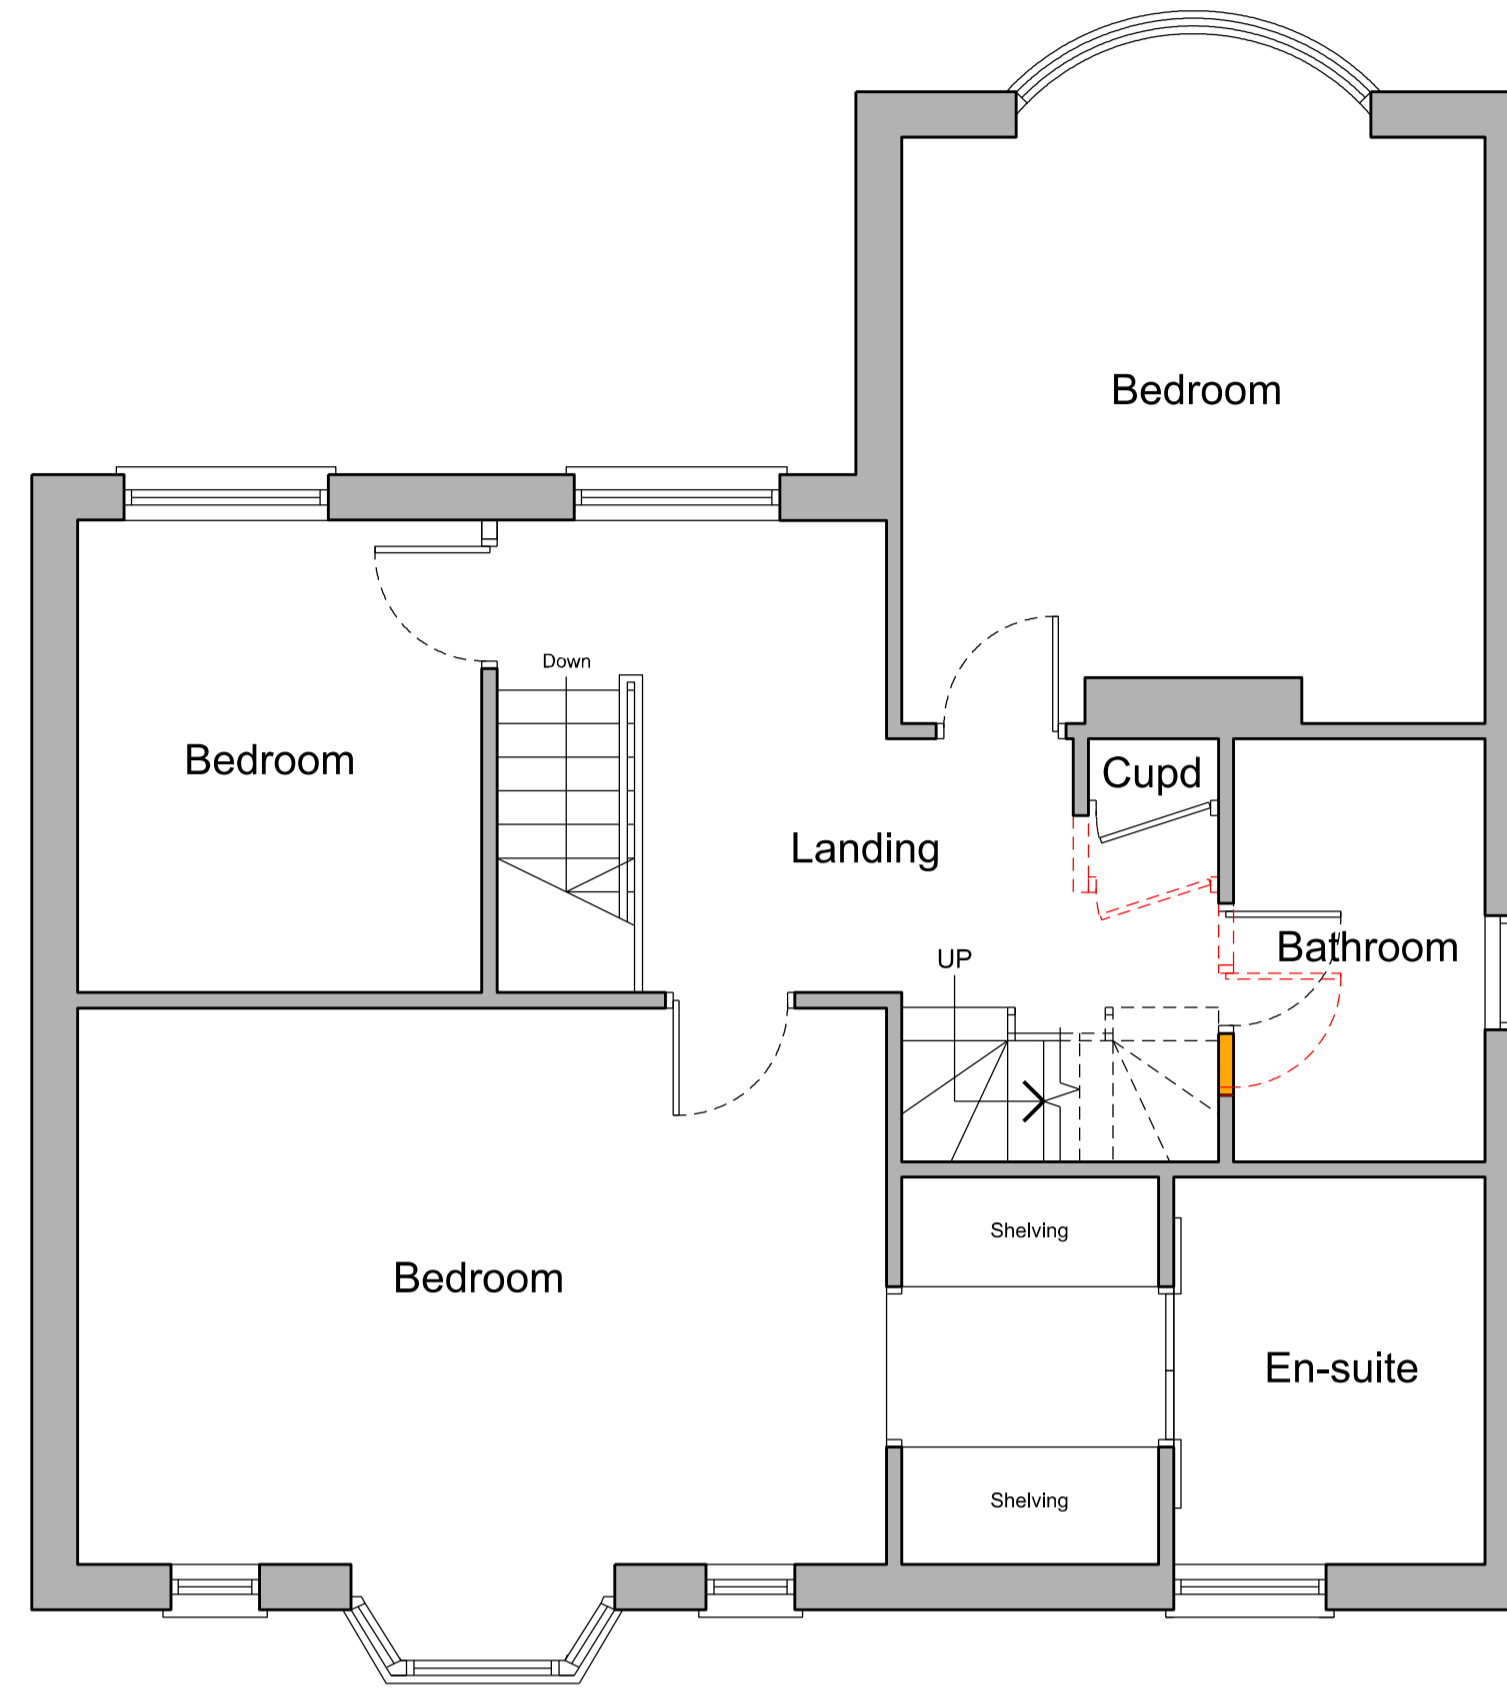

Proposed First Floor Plan

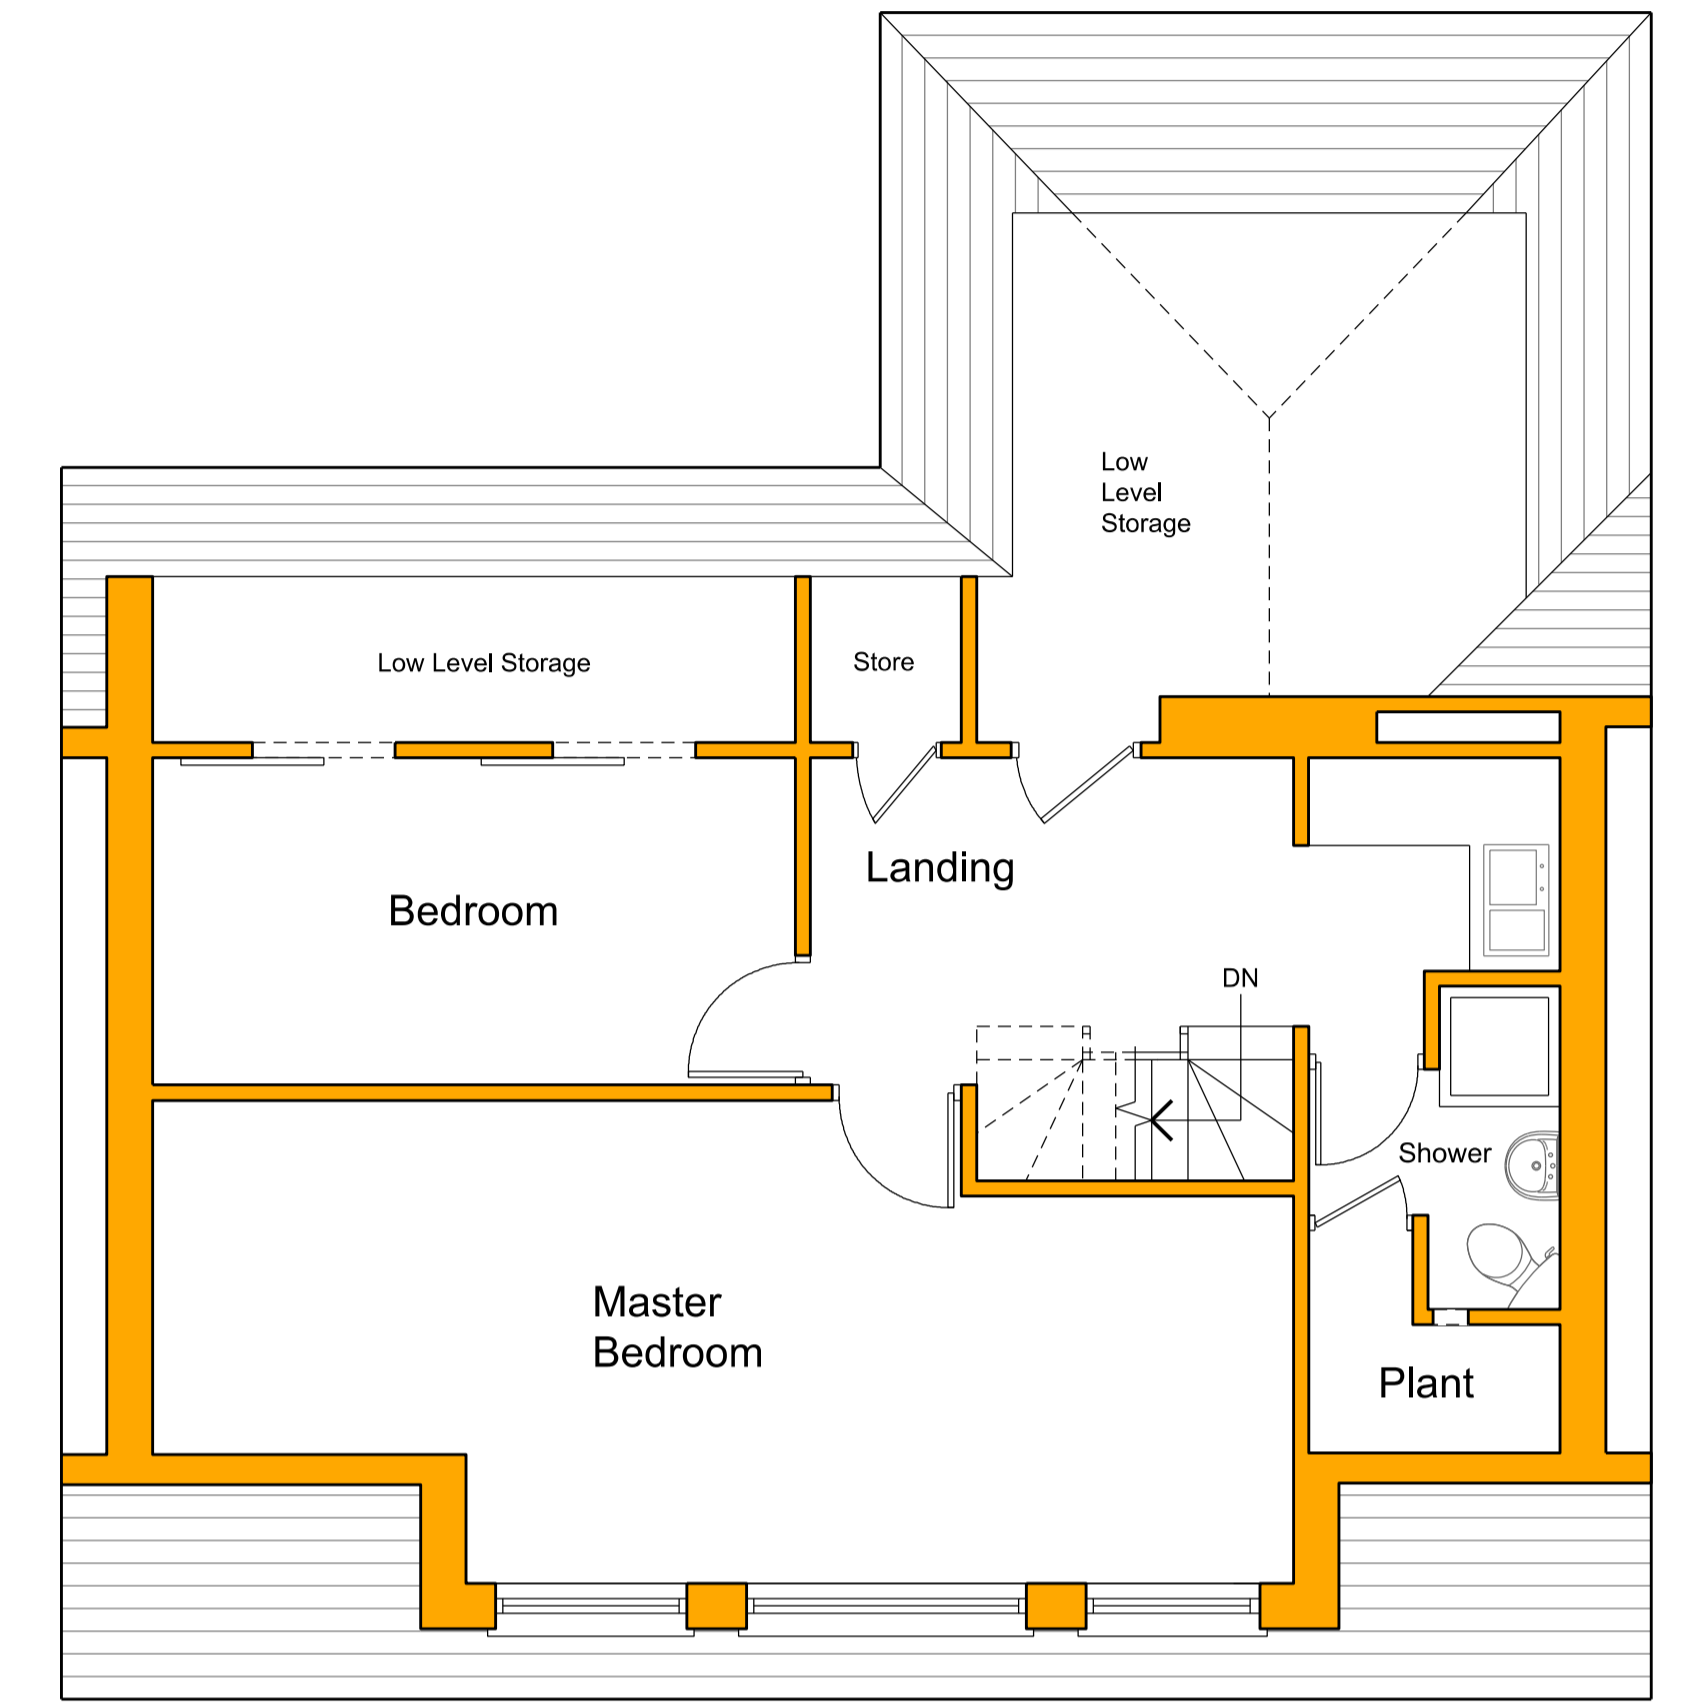

Proposed Second (Loft) Floor Plan

