



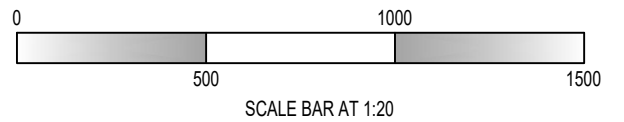


NOTES
 © SIDLEYS - THE COPYRIGHT OF ALL OR PART OF THIS DRAWING RESTS WITH SIDLEYS CHARTERED SURVEYORS.
 ALL DIMENSIONS SHALL BE CHECKED BY THE PARTY TO WHOM THE DRAWING HAS BEEN ISSUED. ANY DISCREPANCIES SHALL BE BROUGHT TO THE ATTENTION OF SIDLEYS.
 DO NOT SCALE FROM THIS DRAWING.

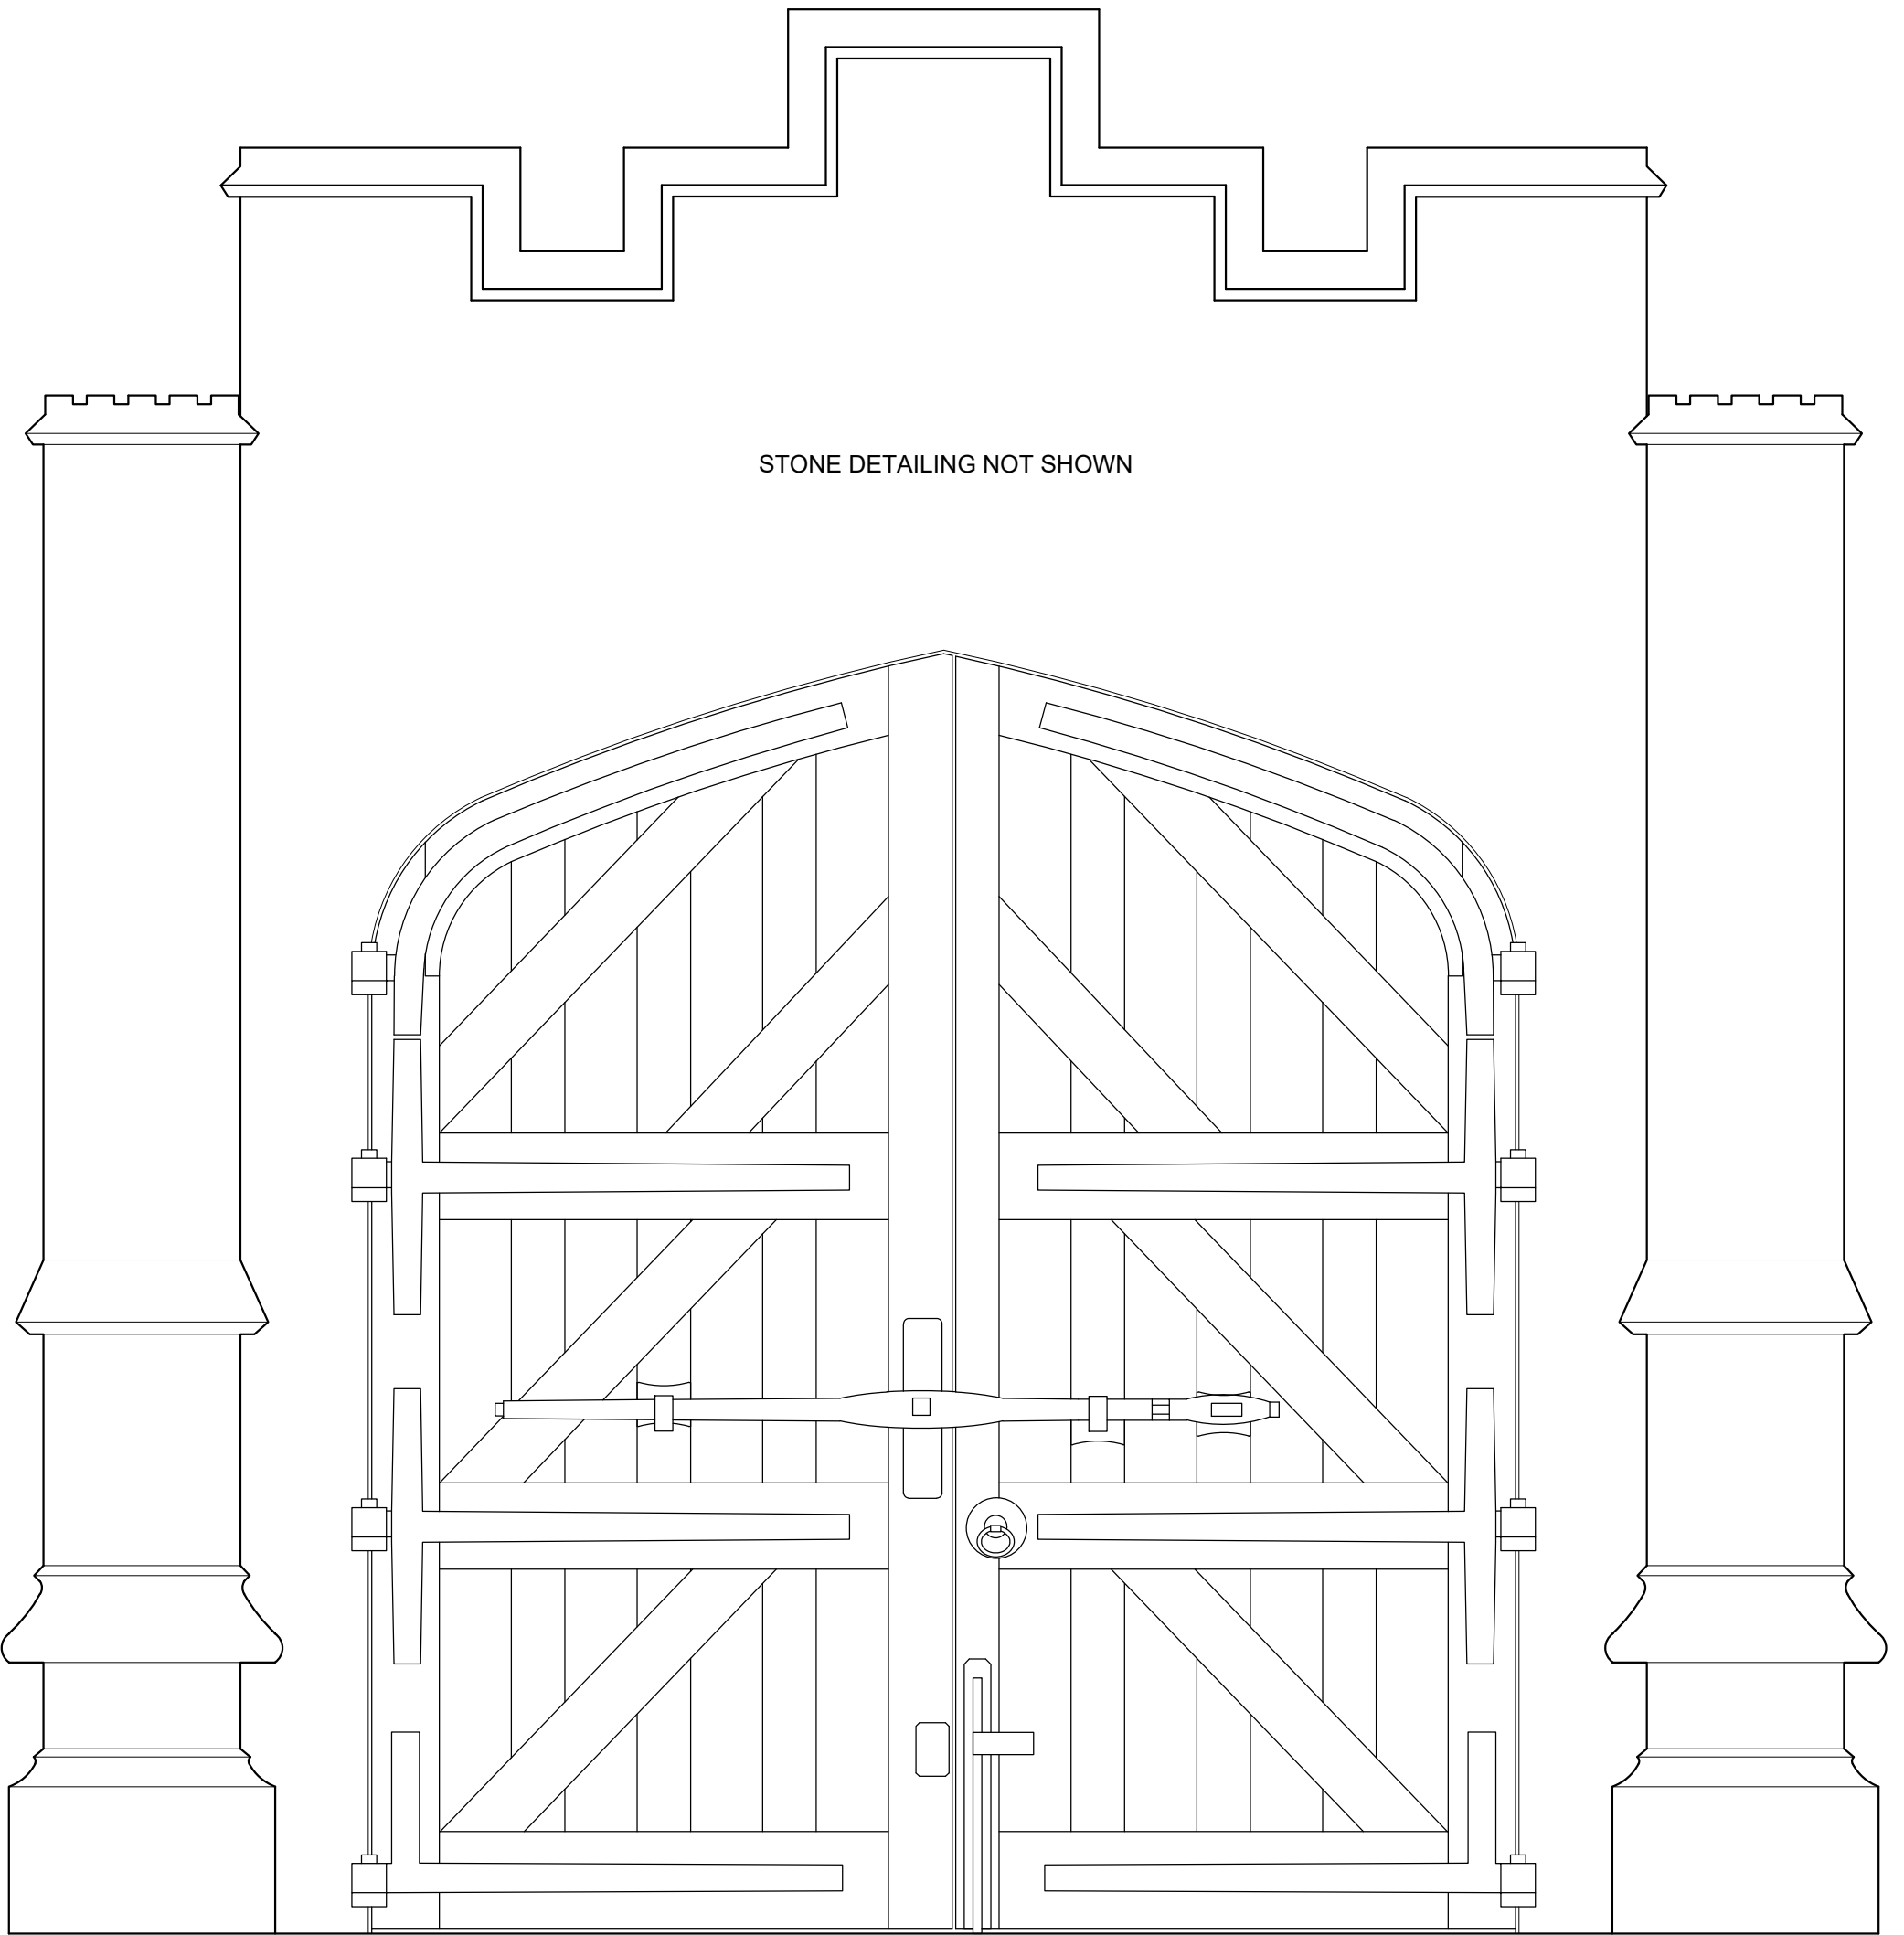

Revision	Date	Details			
Scale:	Job No:	Drawn by:		MAGDALEN COLLEGE BODLEY AND GARNER GATE	MAGDALEN COLLEGE OXFORD OX1 4AU
1:20 @ A3	6-1174	EM			
Date:	Drawing No:	Checked by:	BODLEY AND GARNER GATE AS EXISTING		
JULY 2023	01-S	AS	EXISTING		
			  6, King Edward Street, Oxford, OX1 4JL. Telephone (01865) 726016, Facsimile (01865) 791493 www.sidleys.co.uk		