
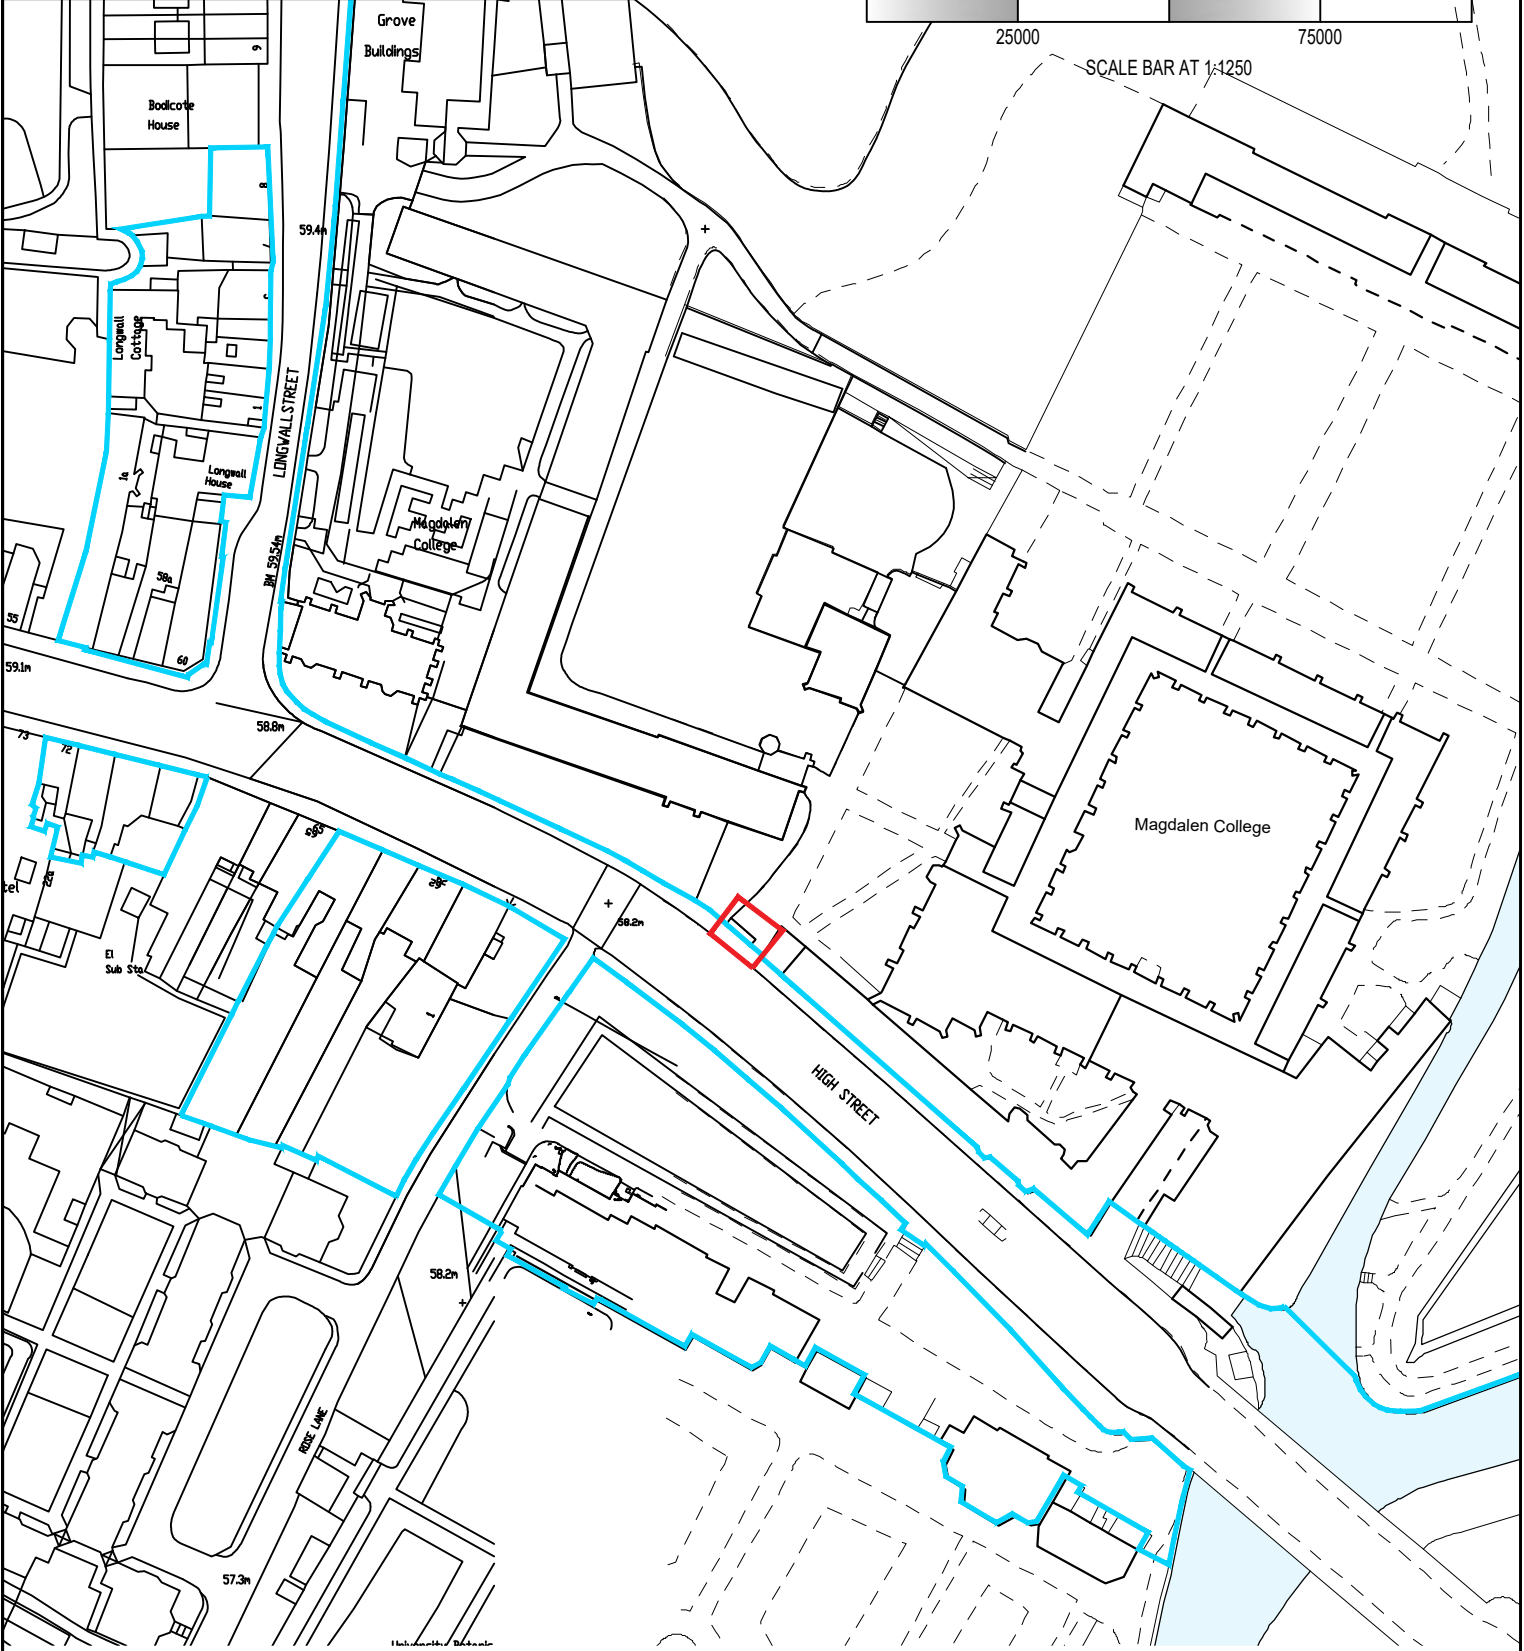


NOTES  
 © SIDLEYS - THE COPYRIGHT OF ALL OR PART OF THIS DRAWING RESTS WITH SIDLEYS CHARTERED SURVEYORS.

ALL DIMENSIONS SHALL BE CHECKED BY THE PARTY TO WHOM THE DRAWING HAS BEEN ISSUED. ANY DISCREPANCIES SHALL BE BROUGHT TO THE ATTENTION OF SIDLEYS.

DO NOT SCALE FROM THIS DRAWING.

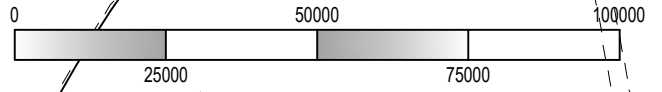

Revision	Date	Details		
<b>MAGDALEN COLLEGE BODLEY AND GARNER GATE</b>			<b>MAGDALEN COLLEGE OXFORD OX1 4AU</b>	
			REPRODUCED FROM THE ORDNANCE SURVEY MAP WITH THE PERMISSION OF HM STATIONERY OFFICE CROWN COPYRIGHT RESERVED No ES 849669	
			<b>LOCATION PLAN</b>	
Scale: 1:1250 @ A4	Job No: 6-1174	Drawn by: MR		
Date: SEP 2023	Drawing No: LP-01	Checked by: AS		

