


NOTES
 © SIDLEYS - THE COPYRIGHT OF ALL OR PART OF THIS DRAWING RESTS WITH SIDLEYS CHARTERED SURVEYORS.
 ALL DIMENSIONS SHALL BE CHECKED BY THE PARTY TO WHOM THE DRAWING HAS BEEN ISSUED. ANY DISCREPANCIES SHALL BE BROUGHT TO THE ATTENTION OF SIDLEYS.
 DO NOT SCALE FROM THIS DRAWING.

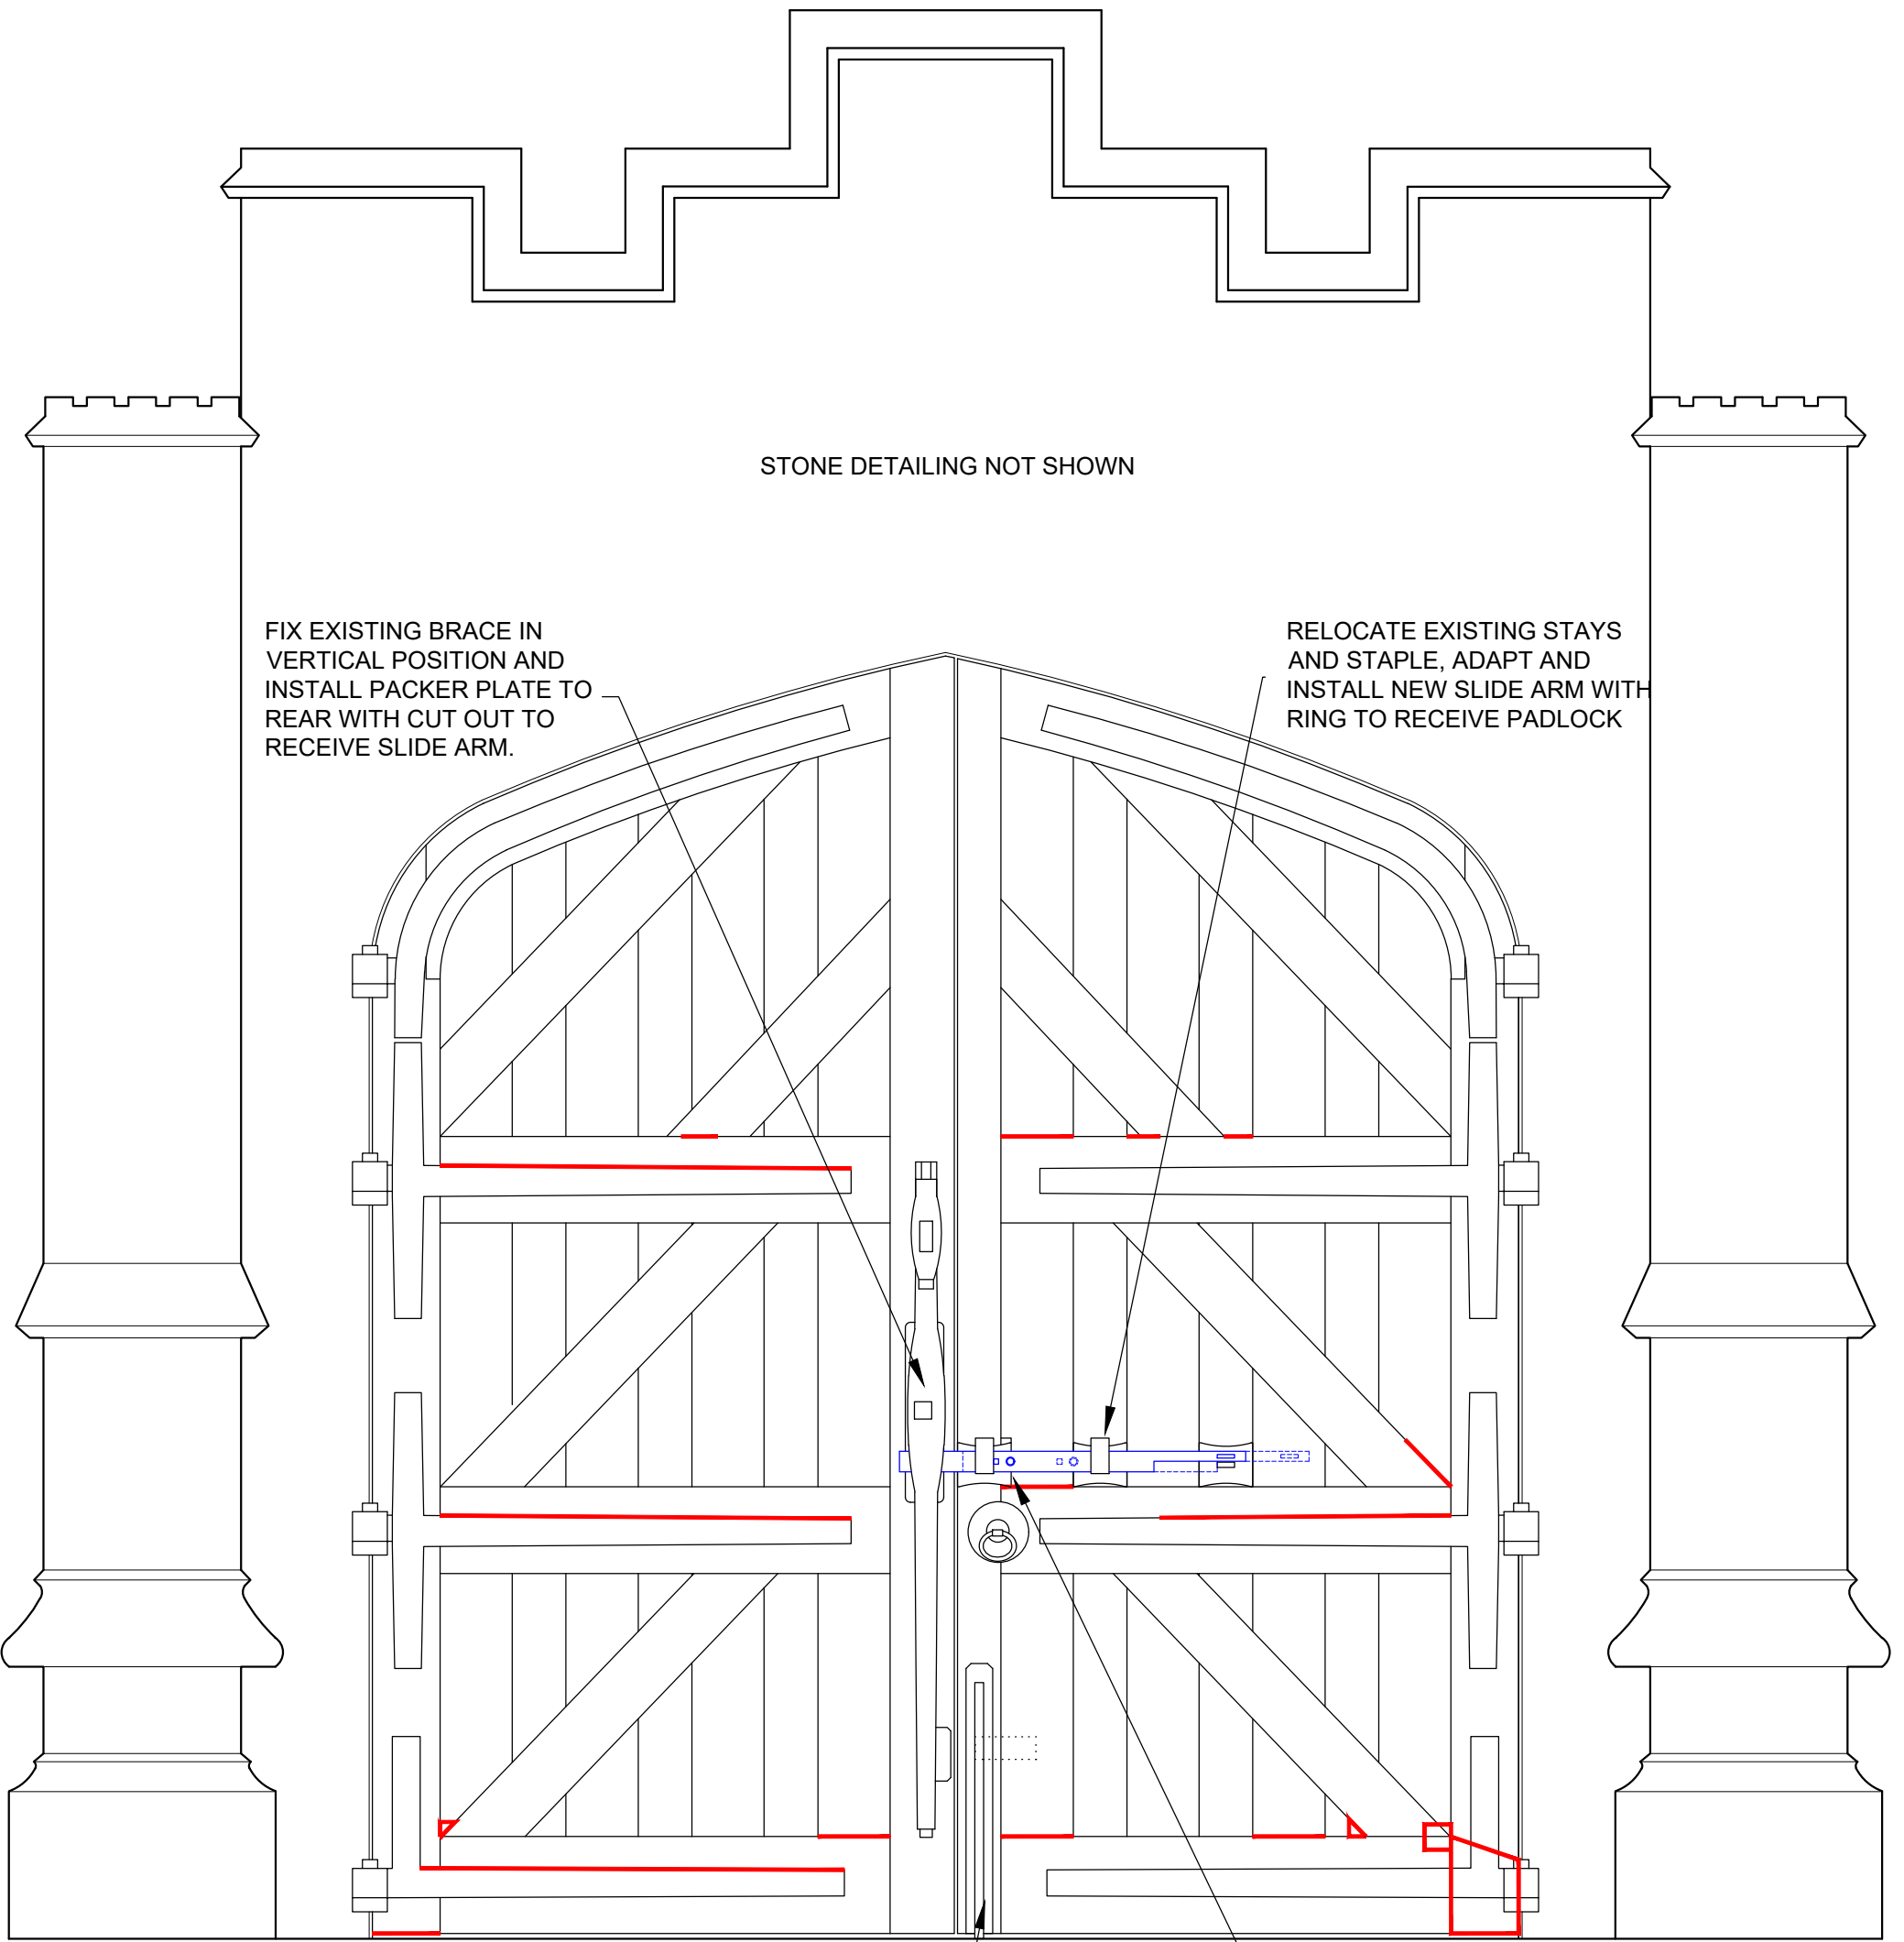

STONE DETAILING NOT SHOWN

FIX EXISTING BRACE IN VERTICAL POSITION AND INSTALL PACKER PLATE TO REAR WITH CUT OUT TO RECEIVE SLIDE ARM.

RELOCATE EXISTING STAYS AND STAPLE, ADAPT AND INSTALL NEW SLIDE ARM WITH RING TO RECEIVE PADLOCK


REMOVE HASP, RAISE SHOOTBOLT AND EXTEND PIN.

INSTALL OAK PACKER TO RECEIVE RELOCATED STAY

NOTES:

OVERHAUL EXISTING IRONMONGERY INCLUDING HINGE PINIONS, COLLARS AND FIXINGS

- TIMBER REPAIRS REQUIRED
- PROPOSED SLIDE ARM

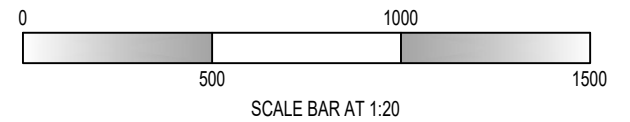

| Revision | Date | Details | | | MAGDALEN COLLEGE BODLEY AND GARNER GATE AS PROPOSED PRELIMINARY | MAGDALEN COLLEGE OXFORD OX1 4AU 6, King Edward Street, Oxford, OX1 4JL. Telephone (01865) 726016, Facsimile (01865) 791493 www.sidleys.co.uk | | | |
|-----------|-------------|-------------|--|--|---|---|--|--|--|
| Scale: | Job No: | Drawn by: | | | | | | | |
| 1:20 @ A3 | 6-1174 | EM | | | | | | | |
| Date: | Drawing No: | Checked by: | | | | | | | |
| SEPT 2023 | 02-P | AS | | | | | | | |