


DOC 1.1

Proposed works on Oak Tree at Copelands Ledbury Road, Staunton GL19 3QA

PHOTOGRAPHED TOWARDS THE SOUTH



DOC 2.1

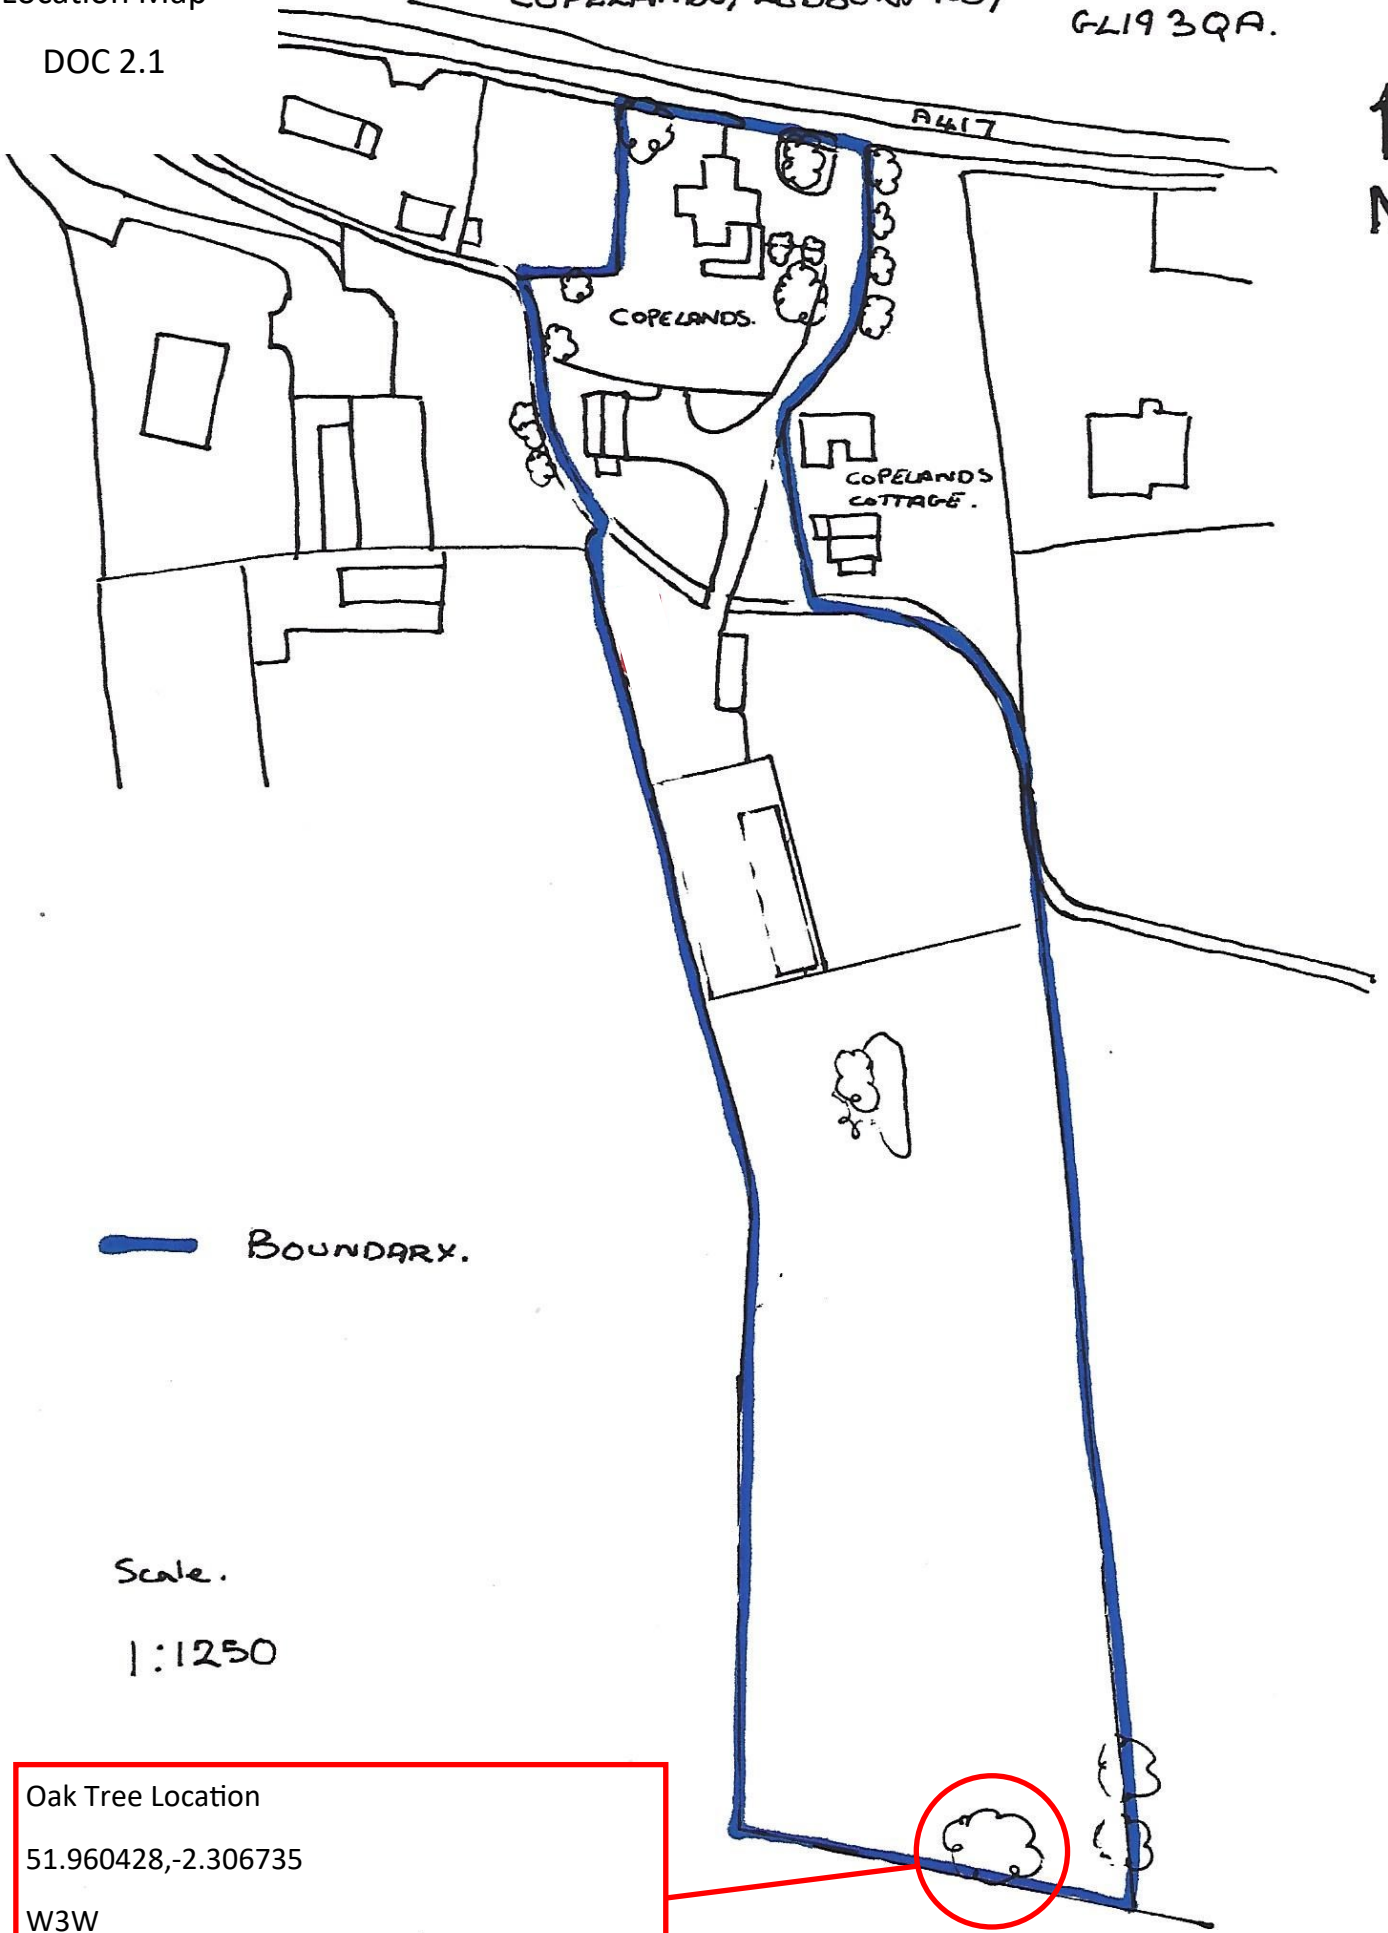

 BOUNDARY.

Scale.

1:1250

Oak Tree Location
 51.960428,-2.306735
 W3W
 ///beaten. Pedicure.lunges

DOC 3.1

Proposal of Works

Proposed work to Oak Tree to the Southern Boundary of Copelands

Removal of any dead/hung up branches and any that could cause a problem in the future.

Reduction of lateral branches overhanging 2 neighboring gardens by between 10 and 20%. Reduce lateral limbs to balance to the North overhanging Copelands Property.

Overall, the proposed works are to maintain the health of the tree.

I feel that any more of a reduction would alter the balance of the tree and completely change it's over all shape. The amount suggested should clear the branches from the roofs of house's and allow more light into the gardens, and conservatory.