


2. All sizes to be checked on site prior to construction.  
 3. This drawing is the copyright of the author.

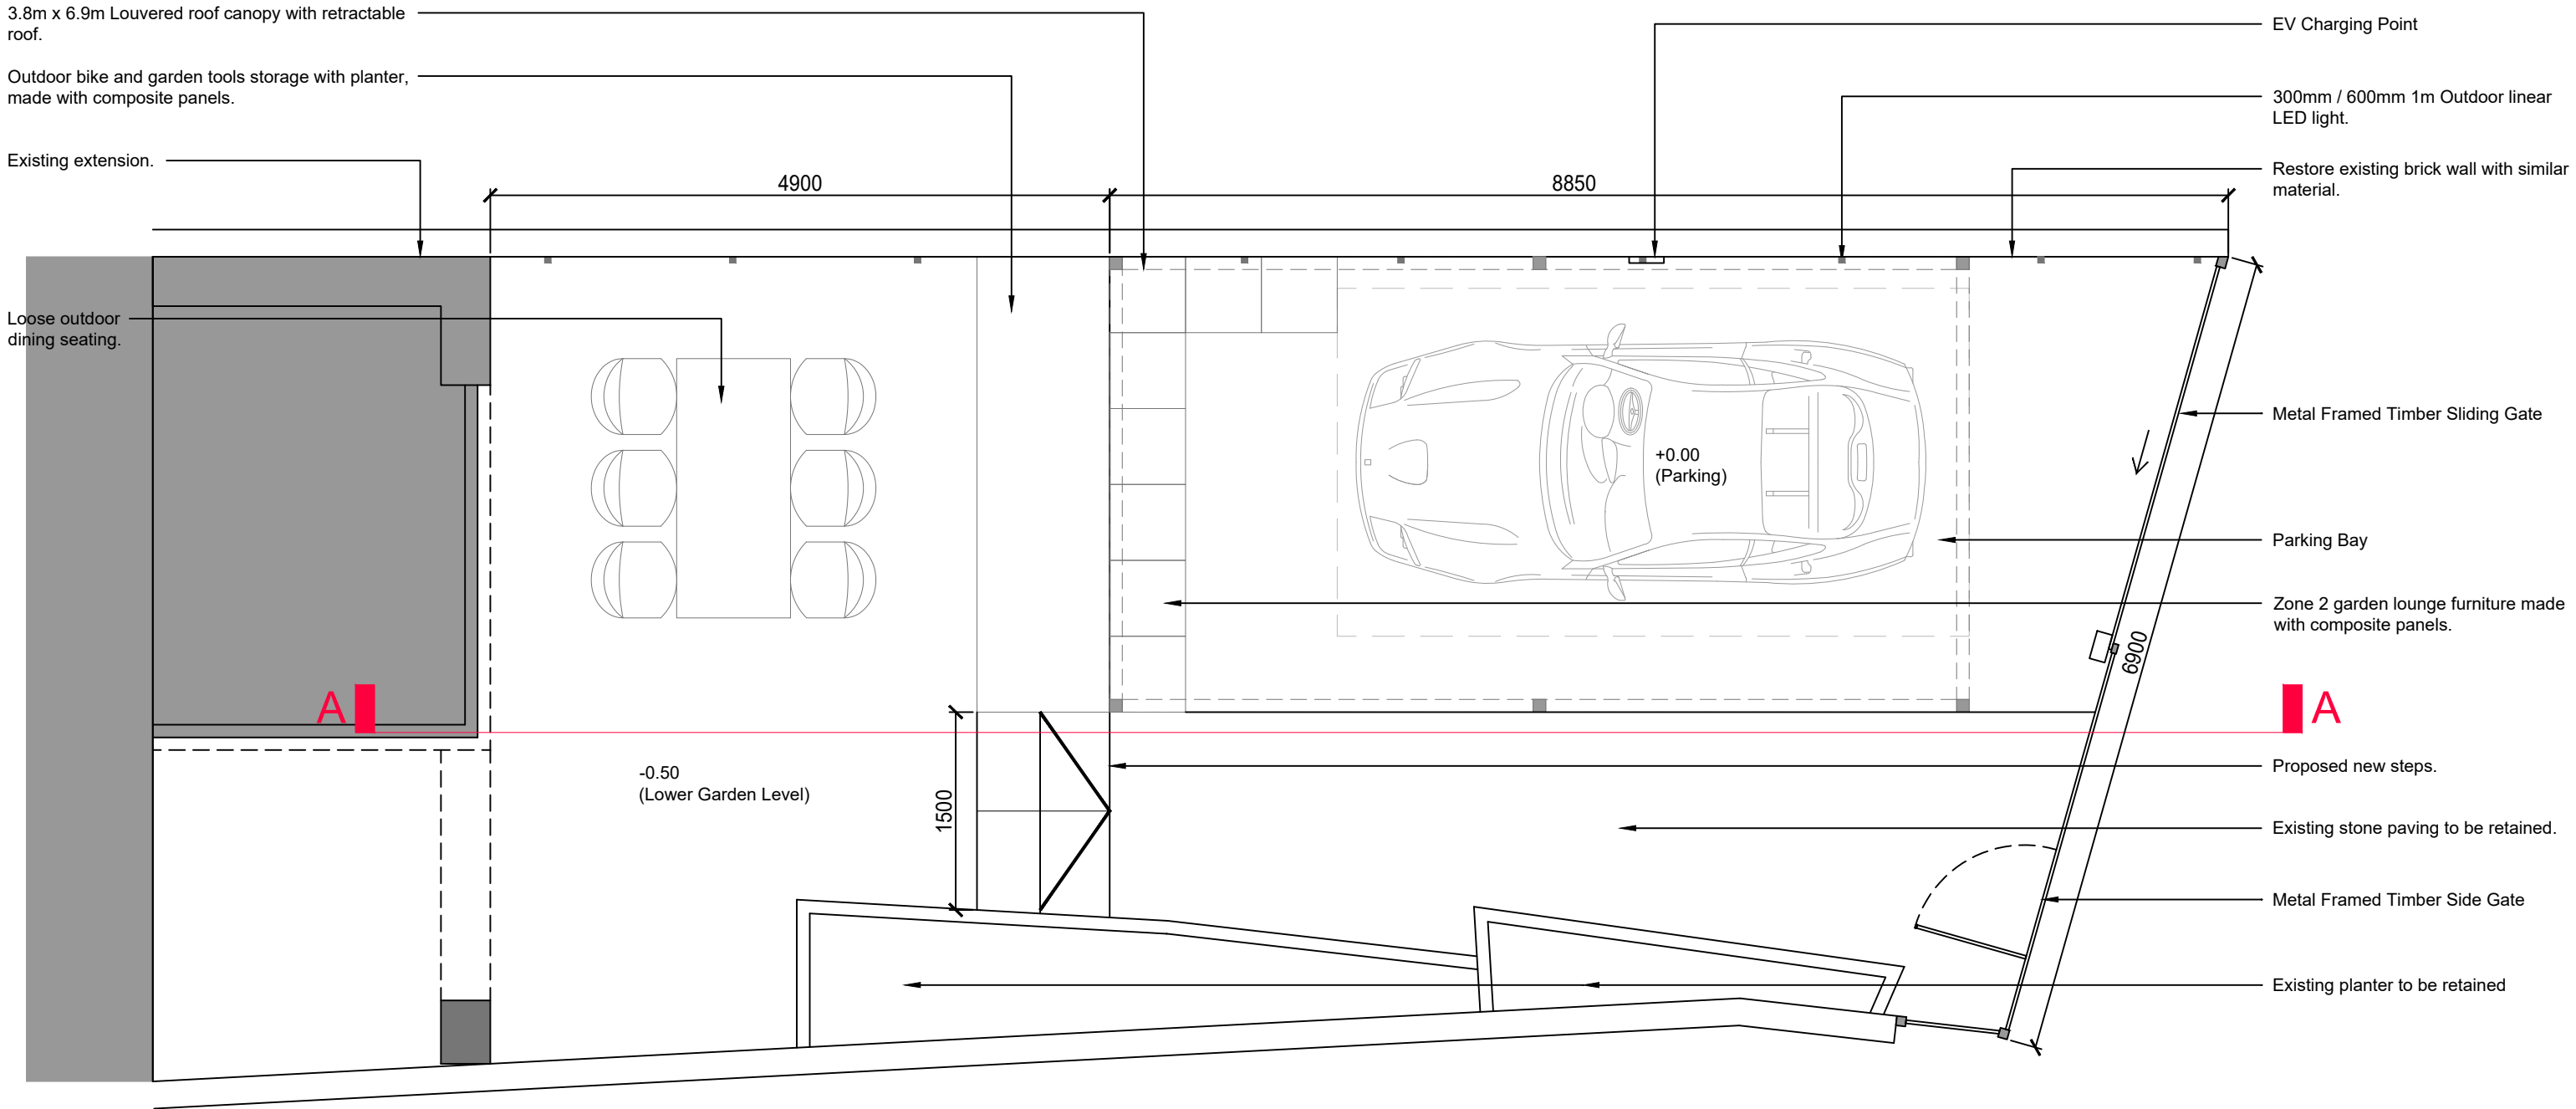


**PROPOSED GARDEN LAYOUT**



**METAL FRAMED  
TIMBER SLIDING GATE**



**METAL FRAMED LOUVERED  
ROOF CANOPY**

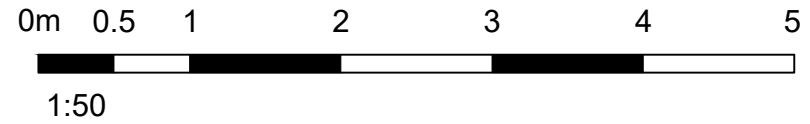

2	28.10.2023	Louvered roof canopy note updated.	KL
1	26.08.2023	PLANNING ISSUE	KL

**LEE STUDIO** shooloong@me.com

28 Salmons Street, Glasgow, G22 5NZ. 07766 163 130

drawing **16 WESTBOURNE GARDENS** original size  
**Proposed Garden Layout** A3

scale **1:50** drawn KL

date **26.08.2023** checked -

status **PLANNING** passed -

job no.	drawing no.	revision
<b>2023-05</b>	<b>AL(0)004</b>	<b>2</b>